



P3 SITE PLAN - WALL SEATING
SCALE 1 : 50

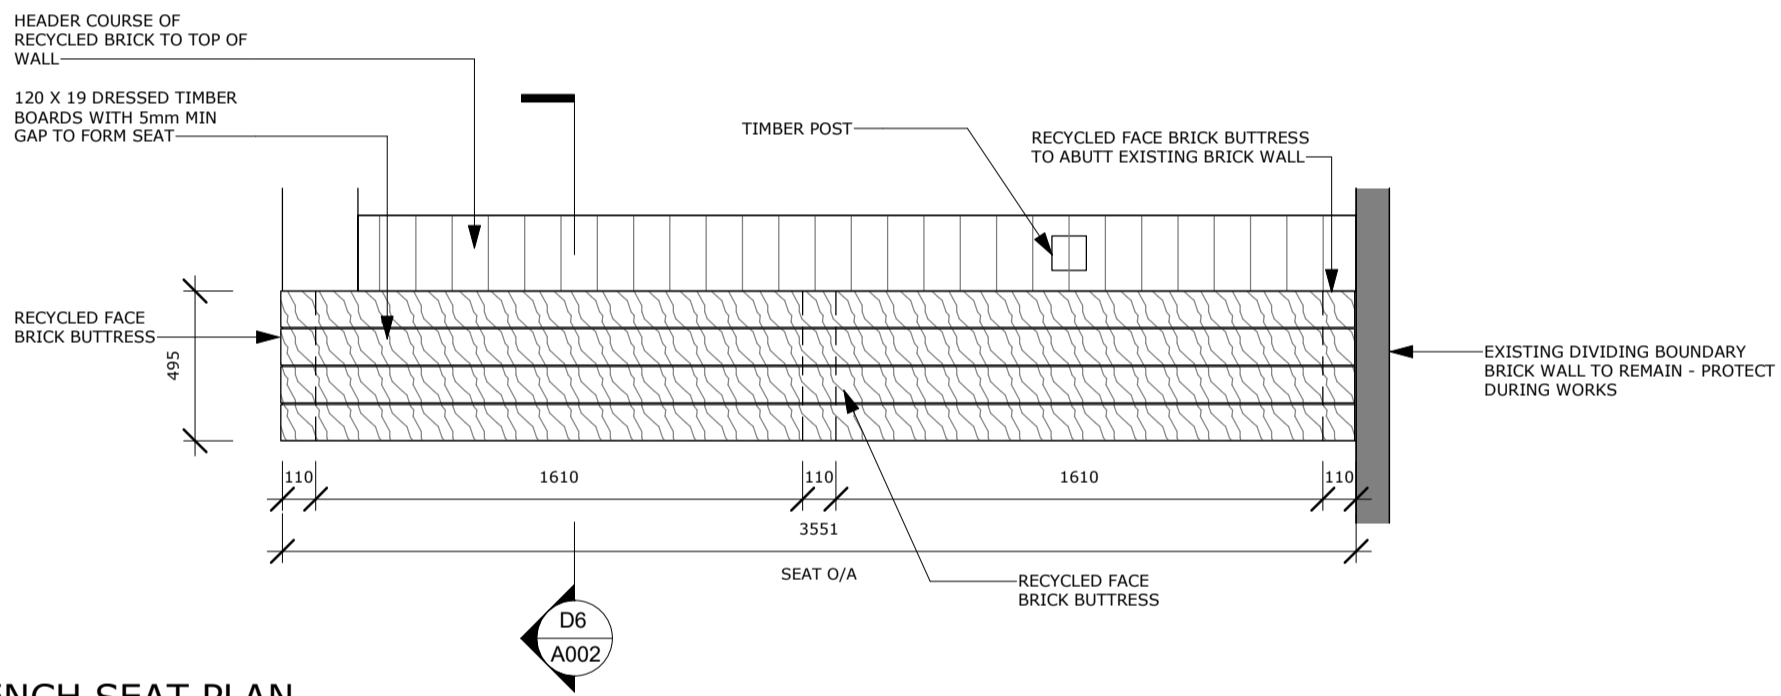


P4 BENCH SEAT PLAN
SCALE 1 : 25

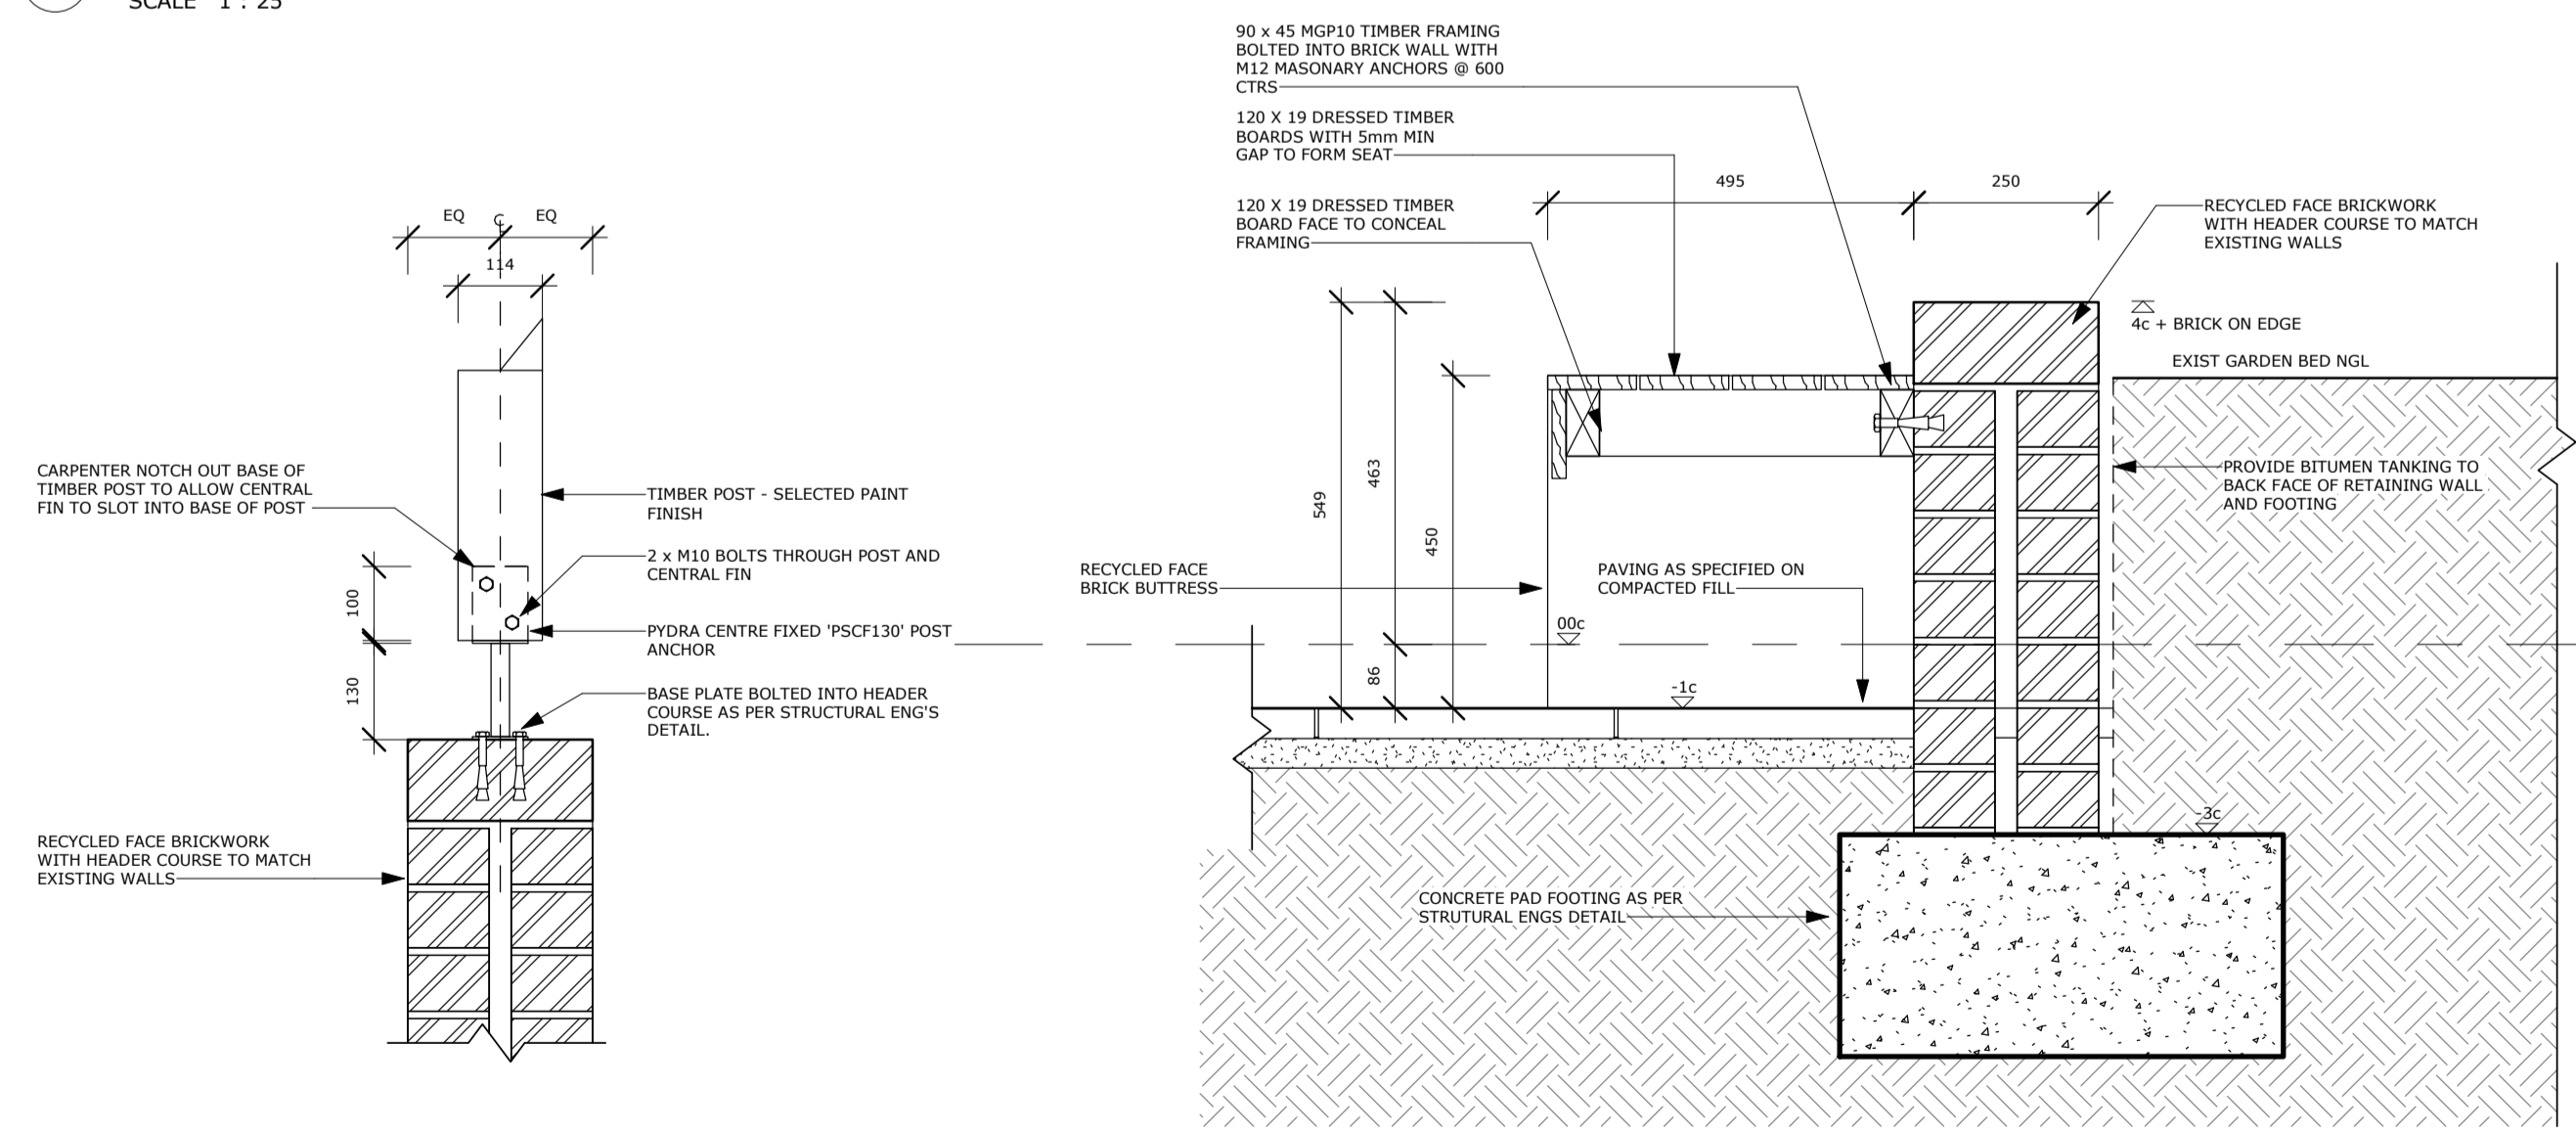


D5 STIRRUP DETAIL
SCALE 1 : 10


D6 WALL SEAT DETAIL
SCALE 1 : 10

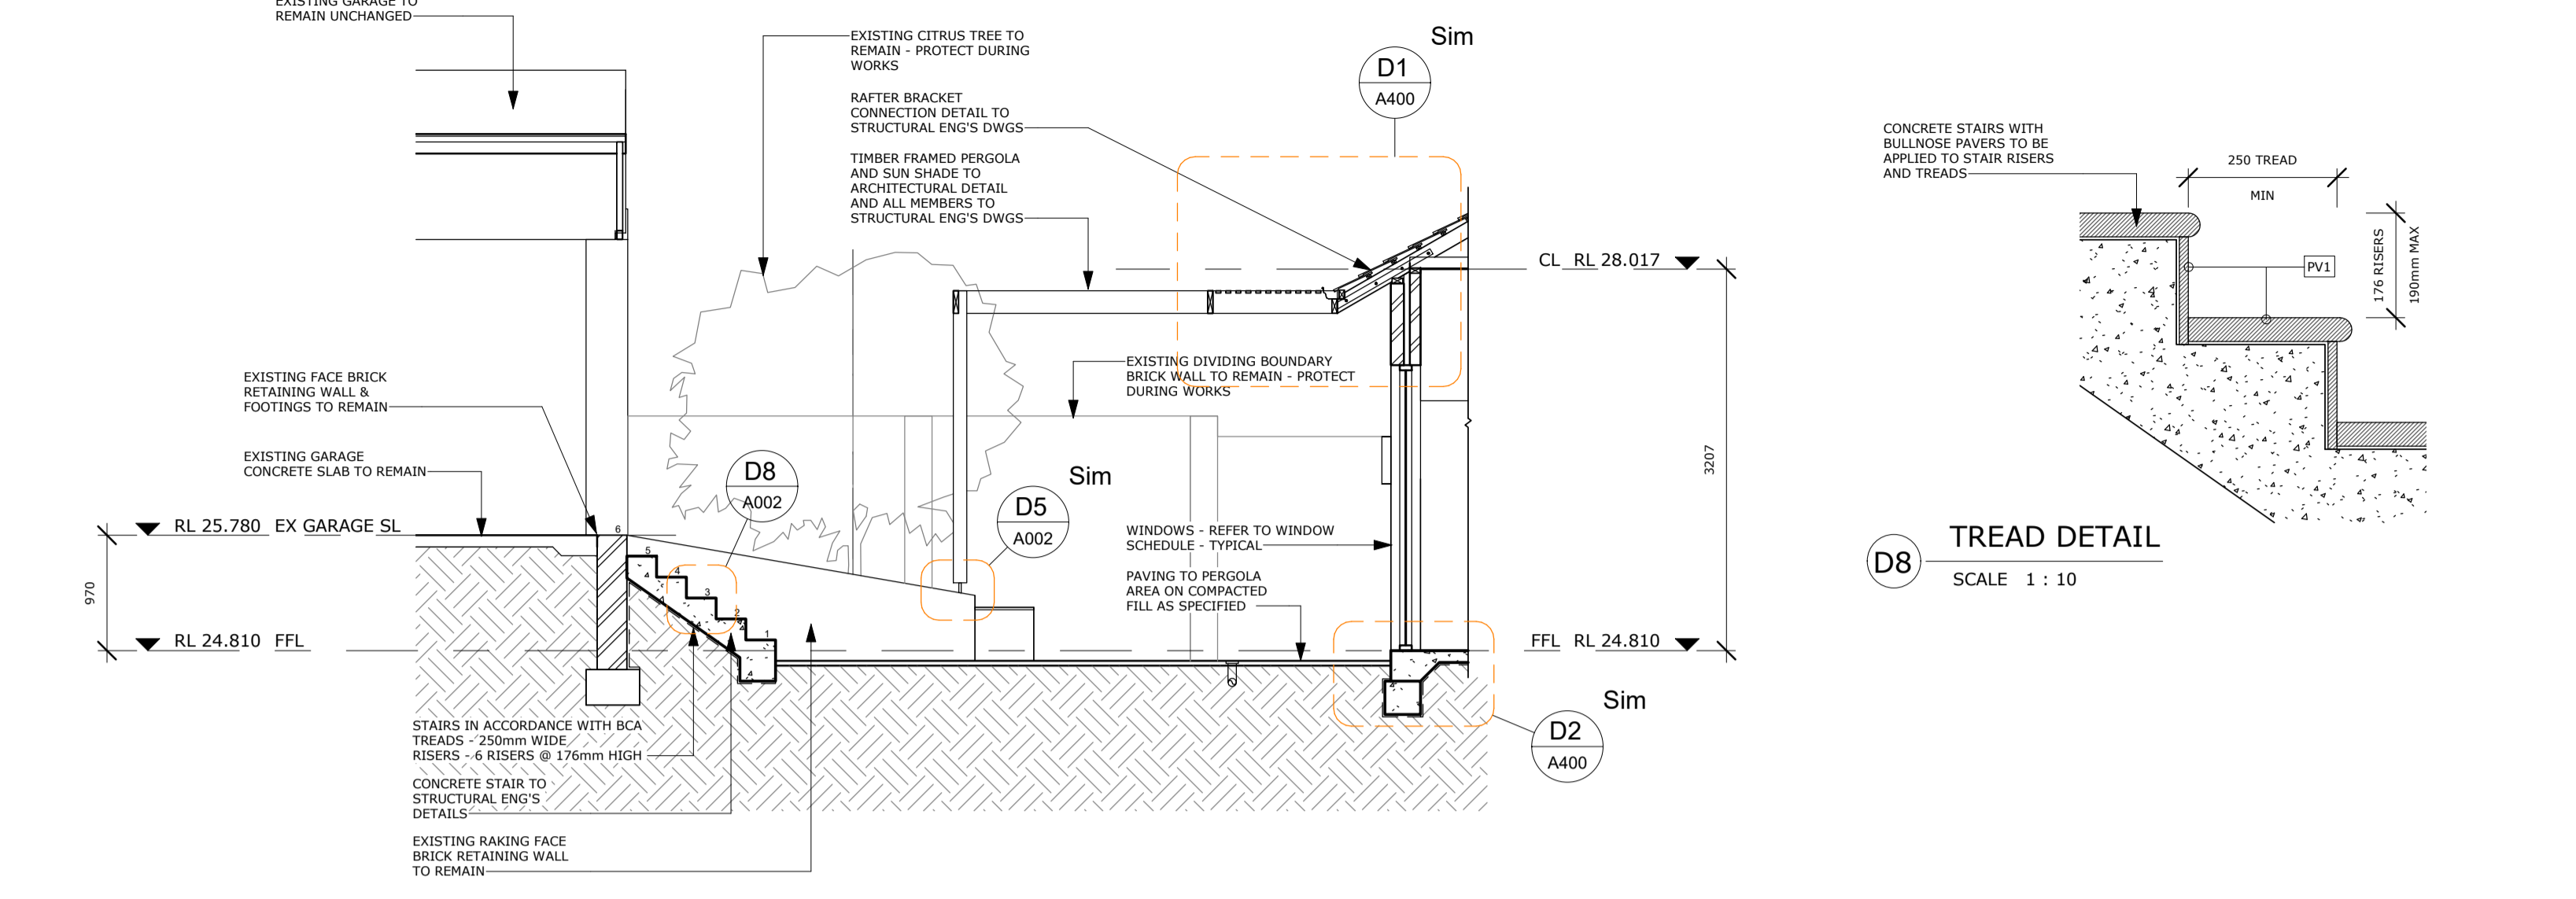

D STAIR / WALL SECTION
SCALE 1 : 50

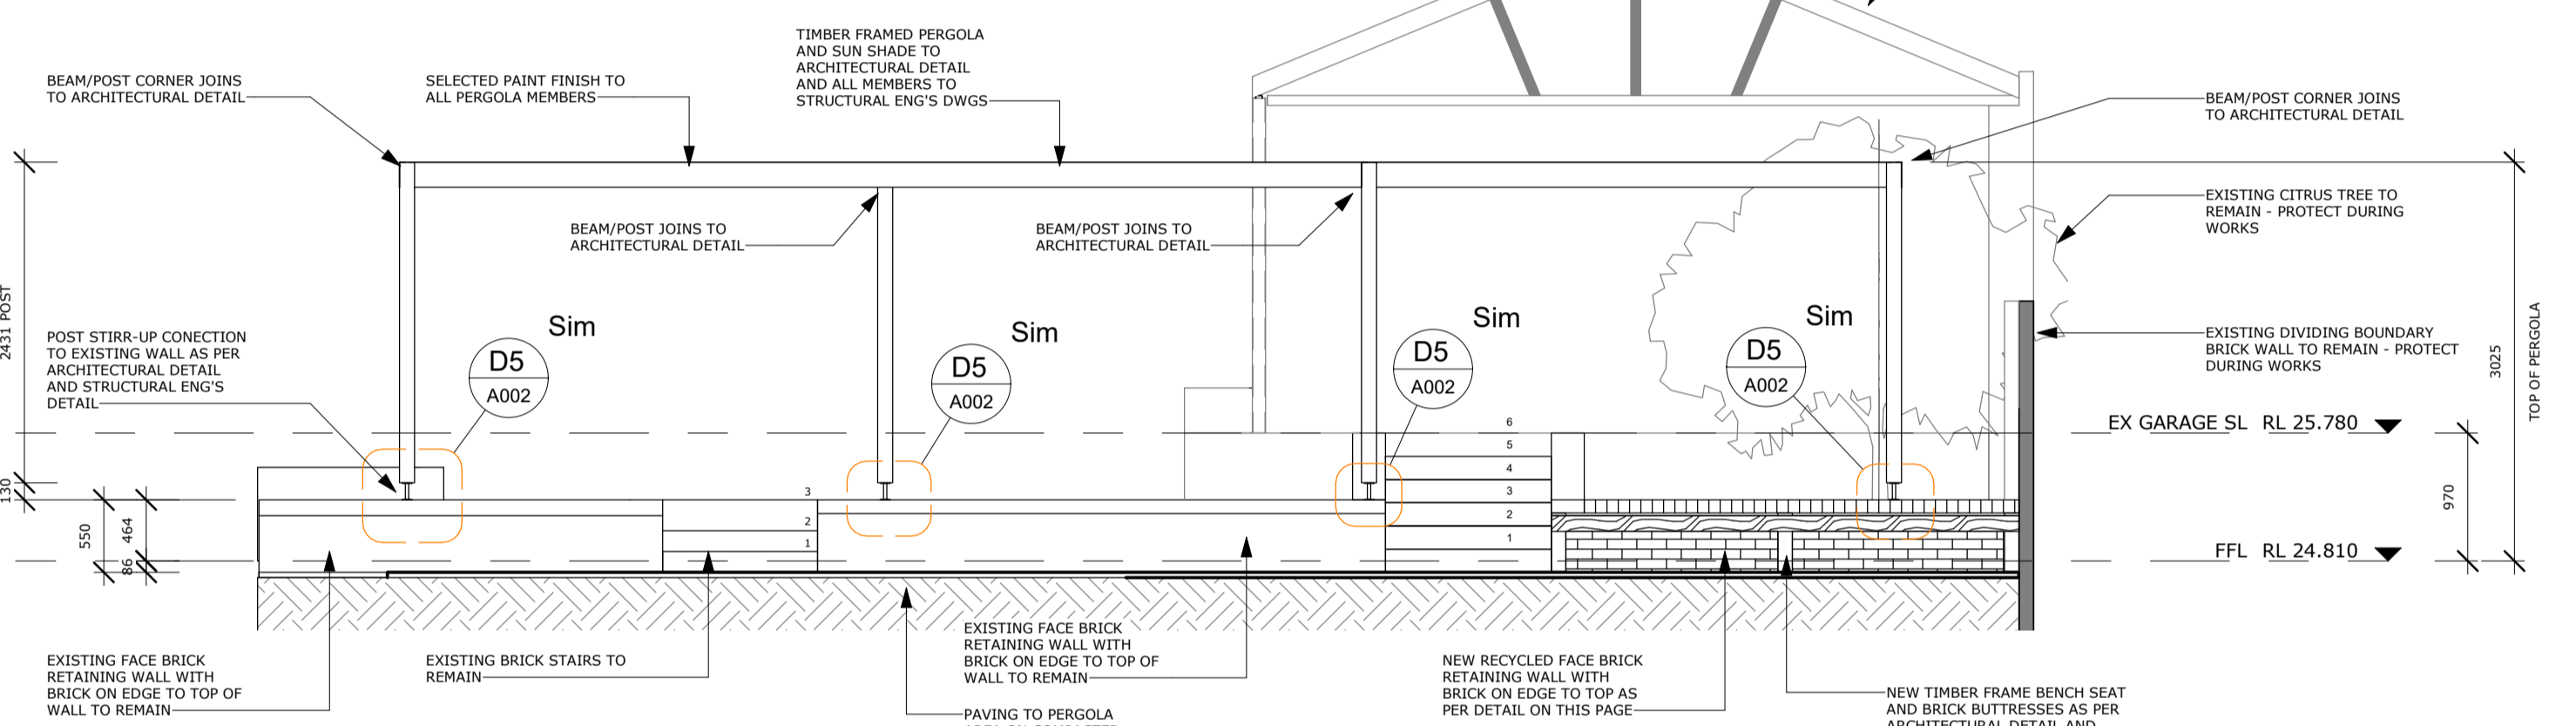

E7 WALL SEATING ELEVATION
SCALE 1 : 50

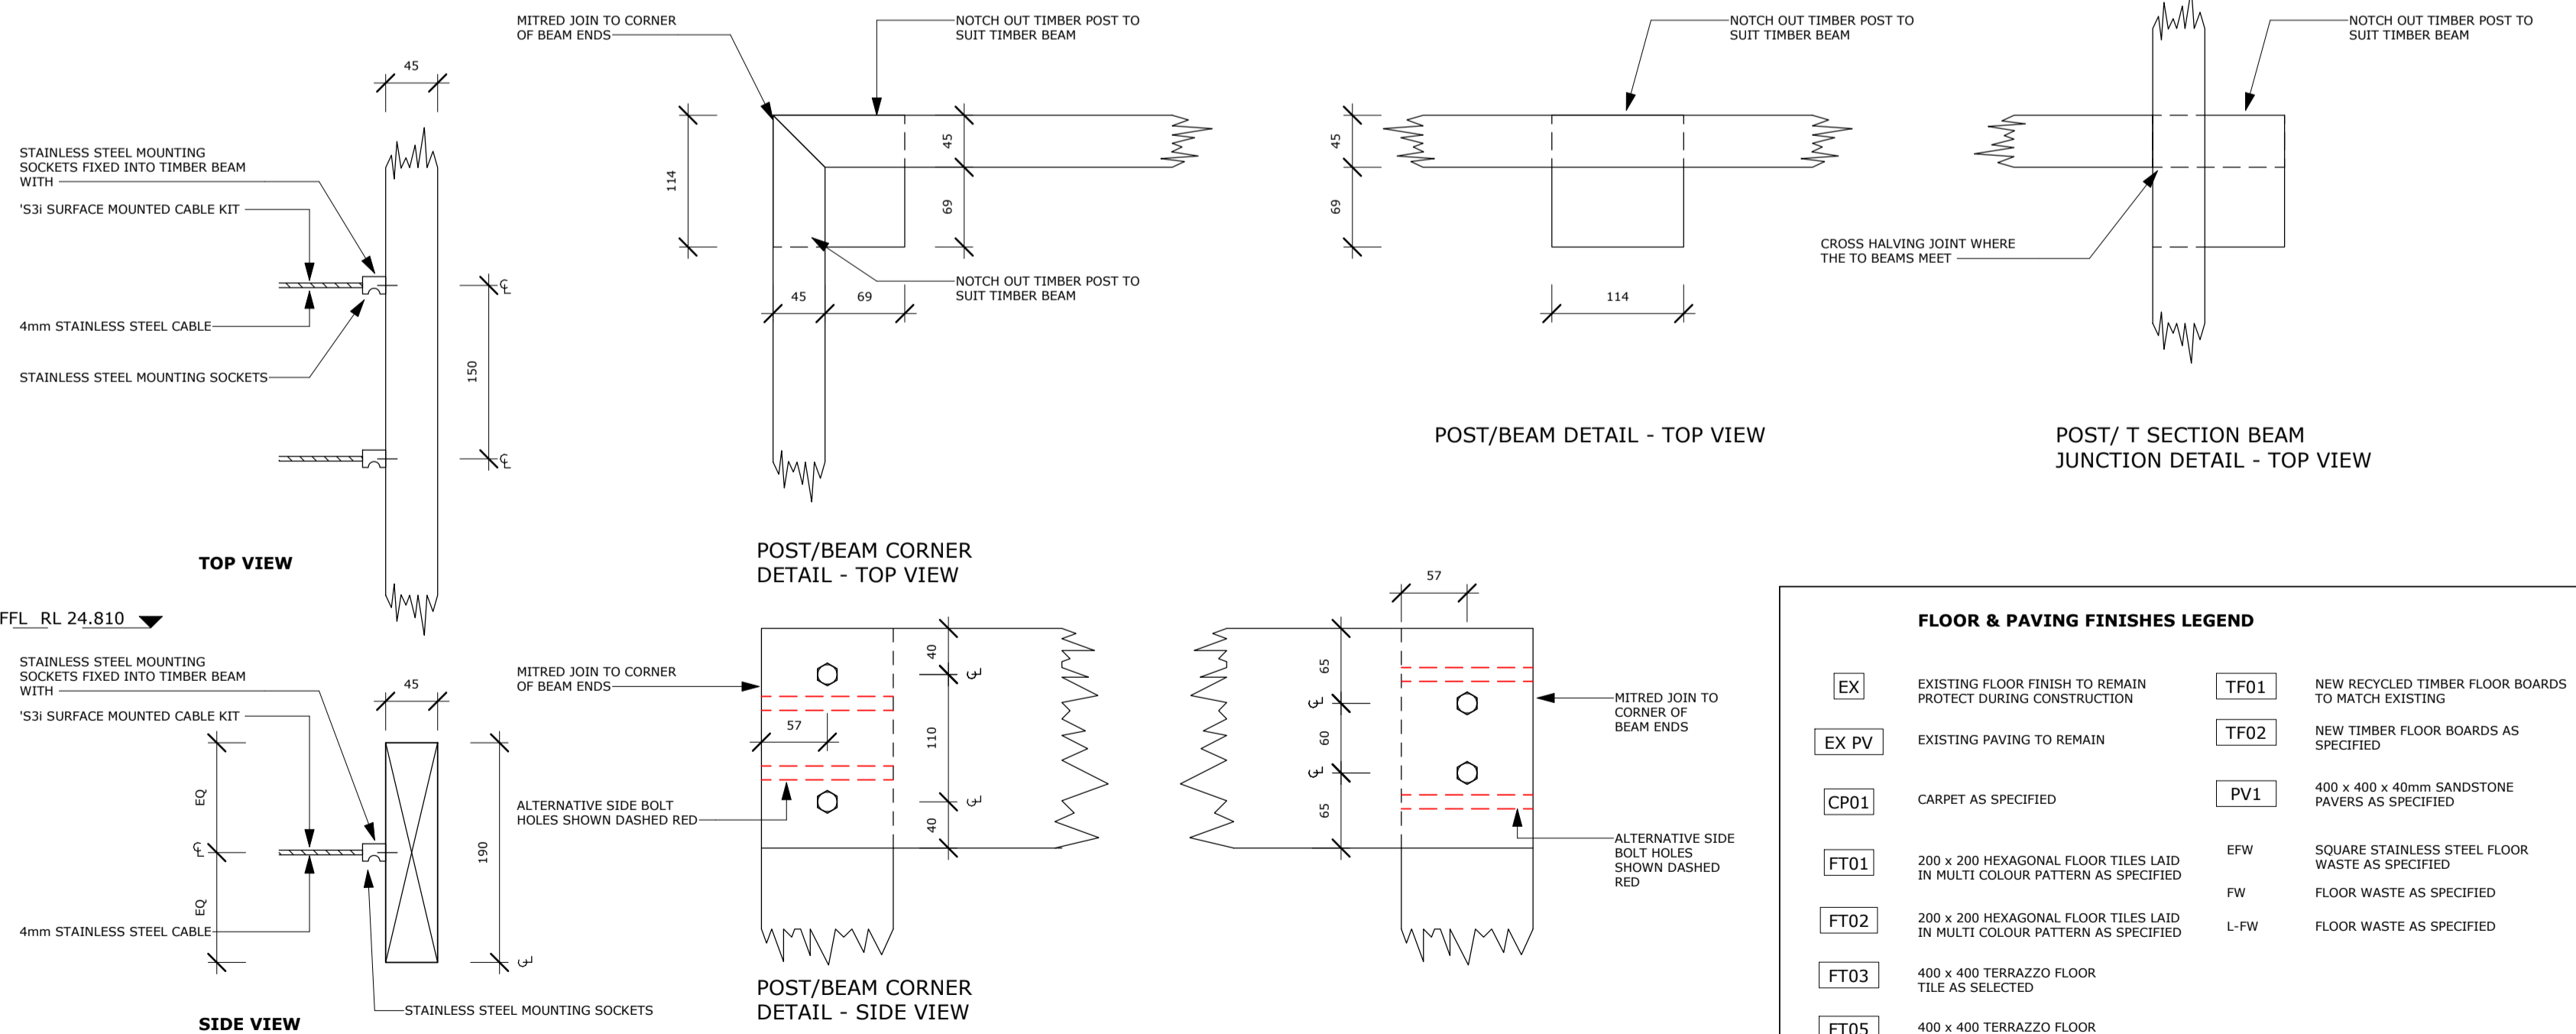

D9 TENSION WIRE DETAIL
SCALE 1 : 5

D7 POST & BEAM CONNECTION DETAILS
SCALE 1 : 5

FLOOR & PAVING FINISHES LEGEND			
EX	EXISTING FLOOR FINISH TO REMAIN PROTECT DURING CONSTRUCTION	TF01	NEW RECYCLED TIMBER FLOOR BOARDS TO MATCH EXISTING
EX PV	EXISTING PAVING TO REMAIN	TF02	NEW TIMBER FLOOR BOARDS AS SPECIFIED
CP01	CARPET AS SPECIFIED	PV1	400 x 400 x 40mm SANDSTONE PAVERS AS SPECIFIED
FT01	200 x 200 HEXAGONAL FLOOR TILES LAID IN MULTI COLOUR PATTERN AS SPECIFIED	EFW	SQUARE STAINLESS STEEL FLOOR WASTE AS SPECIFIED
FT02	200 x 200 HEXAGONAL FLOOR TILES LAID IN MULTI COLOUR PATTERN AS SPECIFIED	FW	FLOOR WASTE AS SPECIFIED
FT03	400 x 400 TERRAZZO FLOOR TILE AS SELECTED	L-FW	FLOOR WASTE AS SPECIFIED
FT05	400 x 400 TERRAZZO FLOOR TILE AS SELECTED		