


D2

RAFTER CONNECTION/EAVE DETAIL


SCALE 1 : 10

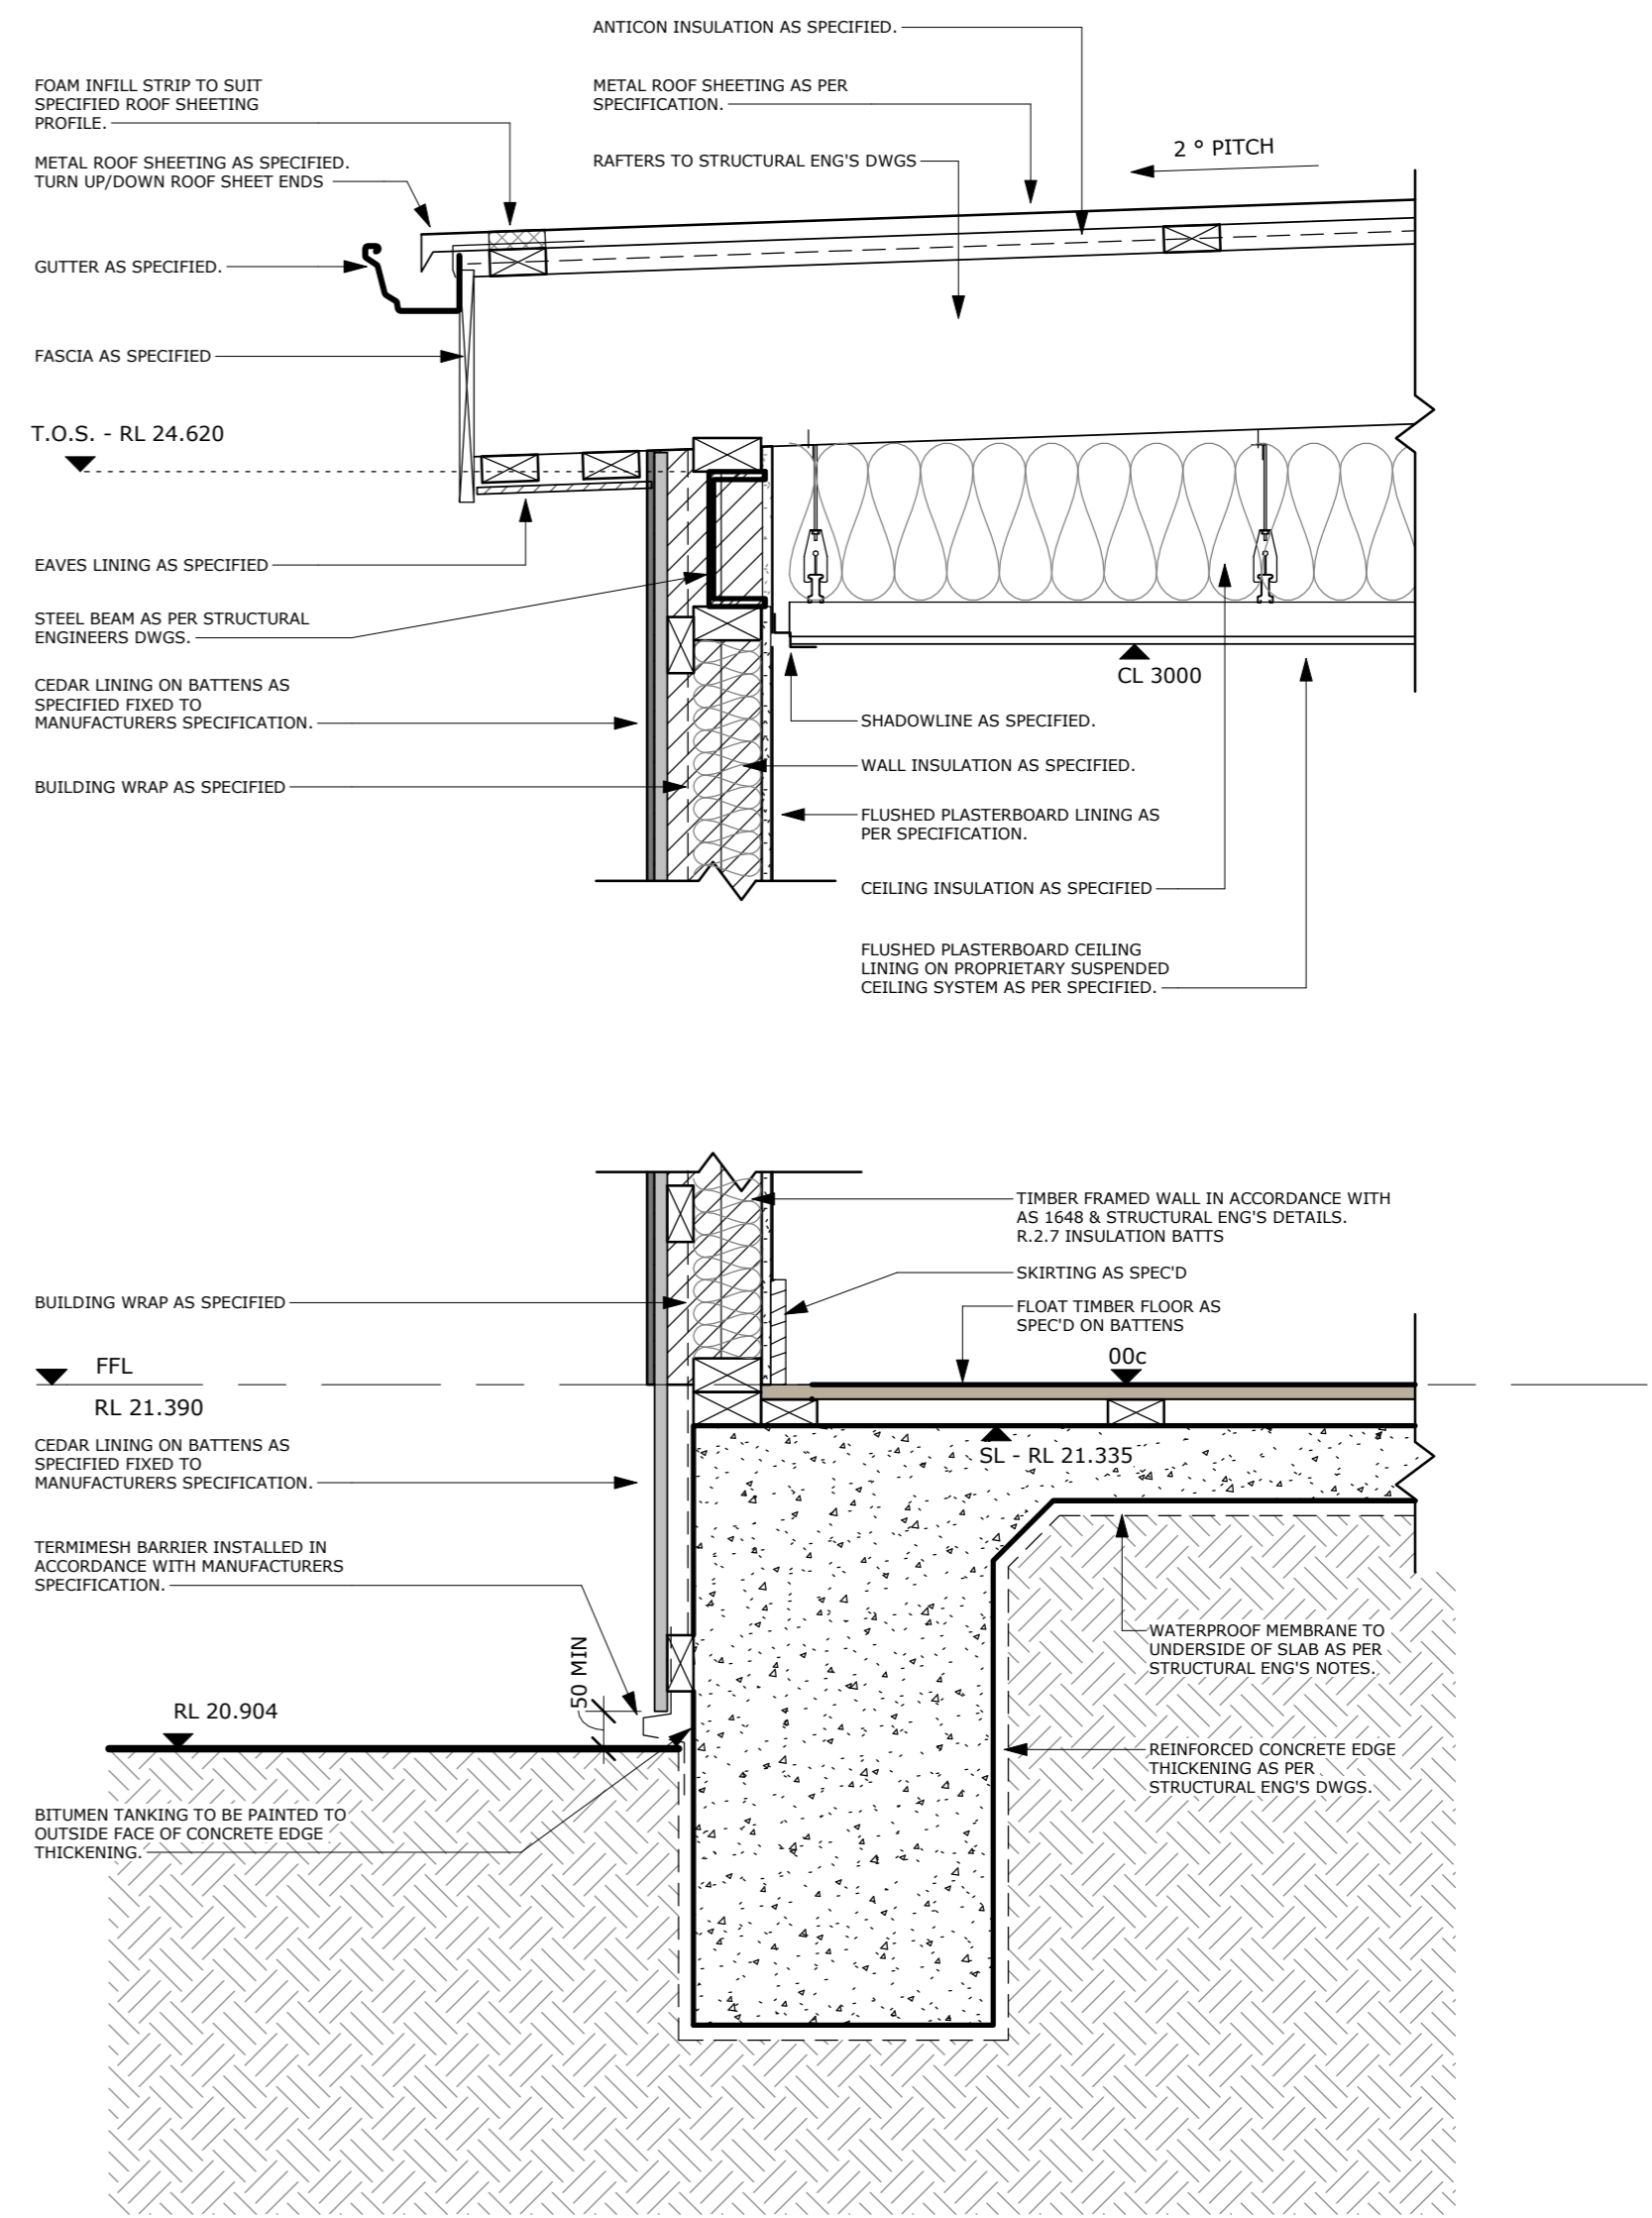

D3

EAVE/CLADDING EDGE DETAIL

SCALE 1 : 10

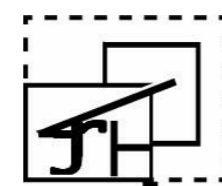

SJH DRAFTING

Date	Rev	Description
26.08.17	A	ISSUED FOR BUILDING PERMIT

m 0451 195 657
e sjhdrafting@gmail.com
w www.sjhdrafting.com

PO BOX 70
HILLARYS WA 6923
abn 85 871 018 312

DO NOT SCALE THIS DRAWING
ALL DIMENSIONS TO BE CHECKED ON SITE PRIOR TO CONSTRUCTION OR PRODUCTION.
ALL DISCREPANCIES AND OMISSIONS ON SITE MUST BE REPORTED TO THE DESIGNER FOR THEIR COMMENTS OR APPROVAL PRIOR TO COMMENCING WORK.

PROJECT NUMBER: P17-014				© COPYRIGHT OF SJH DRAFTING	
DETAILS 127 ROSALIE STREET SHENTON PARK WA 6008 K ANDREWS & L MANNING					
DATE	DRAWN	CHECKED	SCALE	DWG No.	REV.
21.06.17	SJH	SJH	1 : 10	A401	A