



- FIXTURES LEGEND**
- VB VANITY BASIN - REFER TO FIXTURES SCHEDULE
 - VBMT VANITY BASIN MIXER TAP - REFER TO FIXTURES SCHEDULE
 - WC TOILET - REFER TO FIXTURES SCHEDULE
 - BMT WALL MOUNTED BATH MIXER TAP - REFER TO FIXTURES SCHEDULE
 - SMT WALL MOUNTED SHOWER MIXER TAP - REFER TO FIXTURES SCHEDULE
 - SHR WALL MOUNTED SHOWER HEAD AND RAIL - REFER TO FIXTURES SCHEDULE
 - MT KITCHEN SINK MIXER TAP - REFER TO FIXTURES SCHEDULE
 - TR TOWEL RAIL - REFER TO FIXTURES SCHEDULE
 - TRH TOILET ROLLER HOLDER - REFER TO FIXTURES SCHEDULE
 - T TROUGH - REFER TO FIXTURES SCHEDULE
 - BS BATH WALL SPOUT - REFER TO FIXTURES SCHEDULE
 - BATH BATH - REFER TO FIXTURES SCHEDULE
 - L-FW FLOOR WASTE AS SPECIFIED
 - FW FLOOR WASTE AS SPECIFIED

- INTERNAL FINISHES LEGEND**
- EX EXISTING FINISH TO REMAIN
 - WT1 300 x 600mm FORMAT WALL TILE AS SELECTED.
 - WT2 300 x 600mm FORMAT WALL TILE AS SELECTED.
 - WT3 300 x 300mm FORMAT WALL TILE AS SELECTED.
 - WT4 50 x 50mm FORMAT WALL TILE AS SELECTED.
 - PT1 PAINT FINISH - AS SELECTED
 - PT2 PAINT FINISH - AS SELECTED
 - PT3 PAINT FINISH - AS SELECTED
 - FT01 200 x 200mm FLOOR TILE - AS SPECIFIED
 - FT02 400 x 400mm FLOOR TILE - AS SPECIFIED
 - FT03 400 x 400mm FLOOR TILE - AS SPECIFIED
 - CS01 STONE BENCHTOP - AS SPECIFIED
 - CS02 STONE BENCHTOP - AS SPECIFIED
 - CS03 STONE BENCHTOP - AS SPECIFIED
 - LAM1 LAMINATED FINISH - AS SPECIFIED
 - LAM2 LAMINATED FINISH - AS SPECIFIED
 - LAM3 LAMINATED FINISH - AS SPECIFIED
 - LAM4 LAMINATED FINISH - AS SPECIFIED


P1 BATH/WIR/ENSUITE PLAN
SCALE 1 : 25

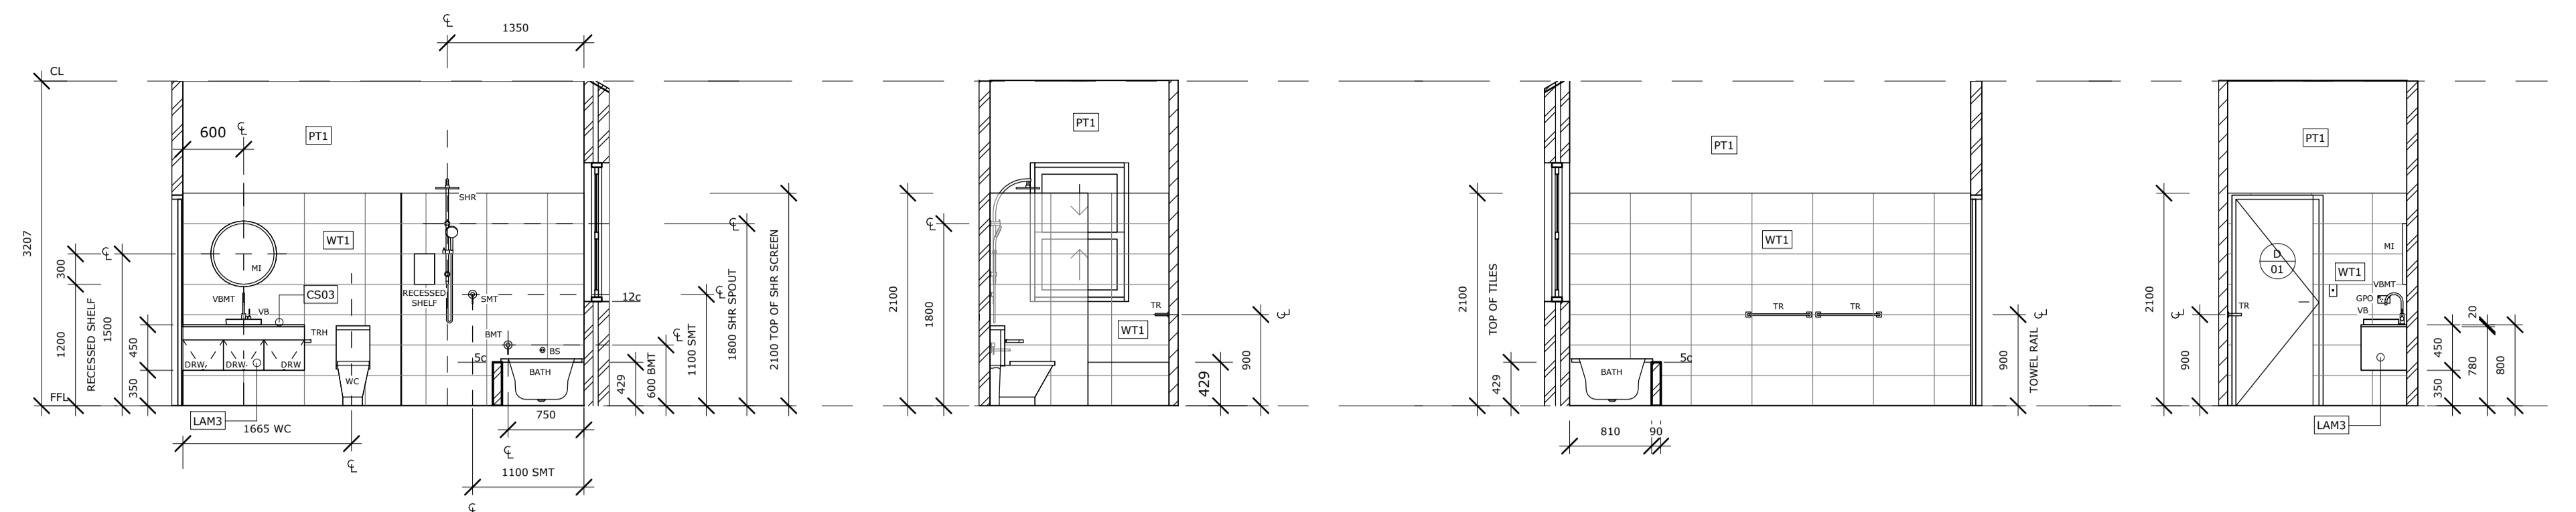


A ELEVATION SCALE 1 : 50 **B ELEVATION SCALE 1 : 50** **C ELEVATION SCALE 1 : 50** **D ELEVATION SCALE 1 : 50**

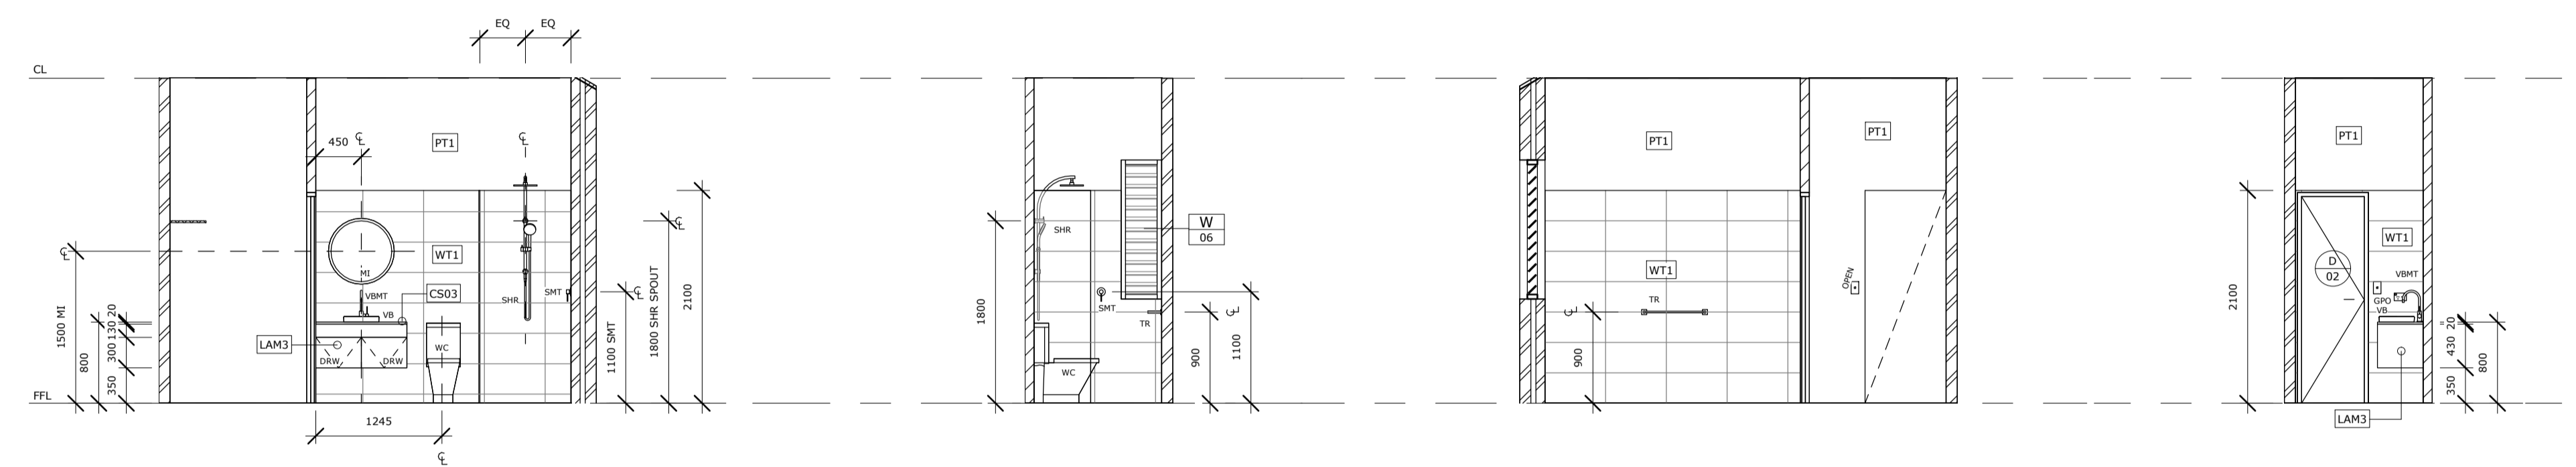


E ELEVATION SCALE 1 : 50 **F ELEVATION SCALE 1 : 50** **G ELEVATION SCALE 1 : 50** **H ELEVATION SCALE 1 : 50**

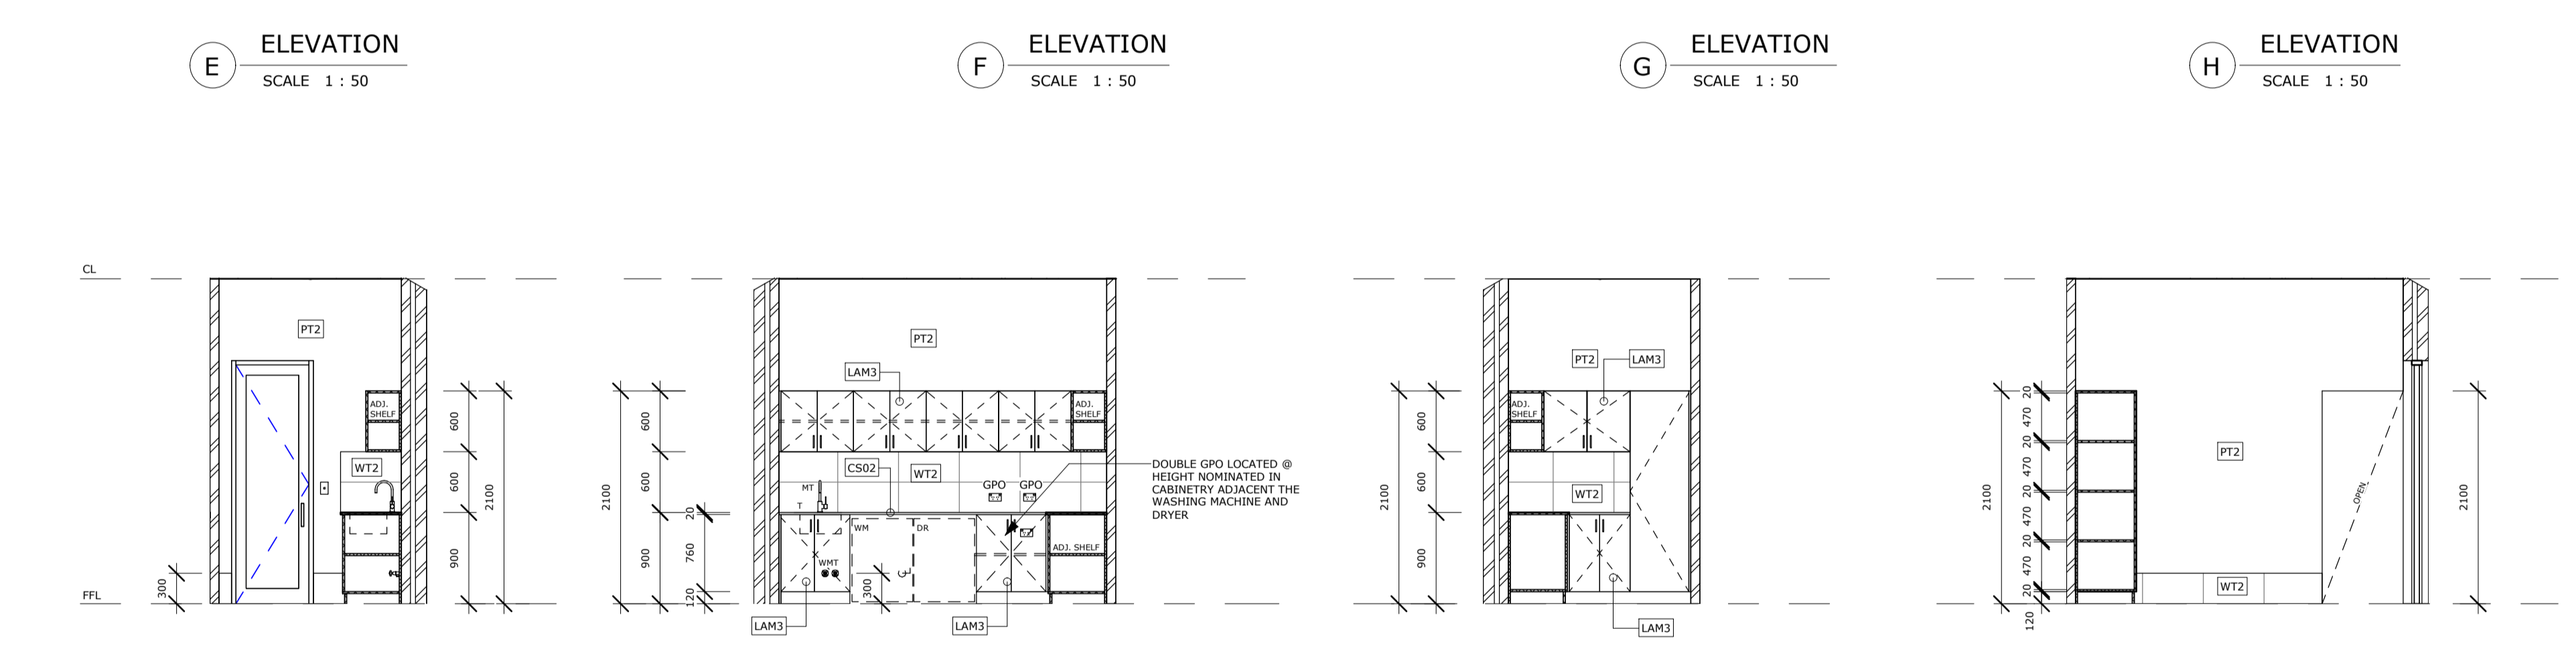

I ELEVATION SCALE 1 : 50 **J ELEVATION SCALE 1 : 50** **K ELEVATION SCALE 1 : 50** **L ELEVATION SCALE 1 : 50** **M ELEVATION SCALE 1 : 50**

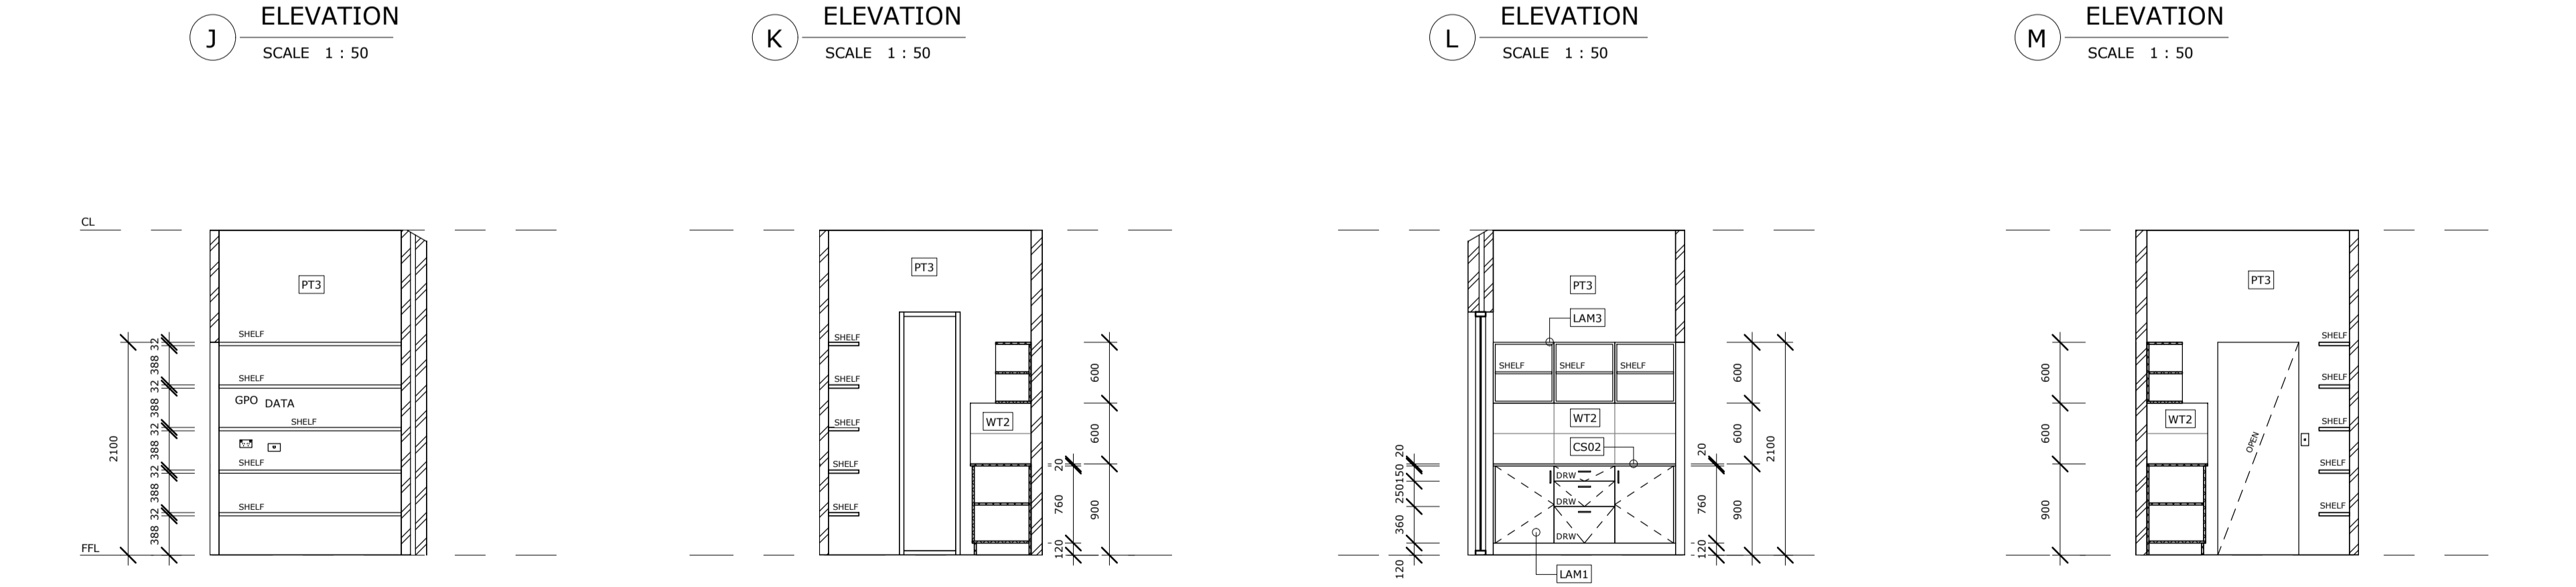

N ELEVATION SCALE 1 : 50 **O ELEVATION SCALE 1 : 50** **P ELEVATION SCALE 1 : 50** **Q ELEVATION SCALE 1 : 50** **R ELEVATION SCALE 1 : 50**

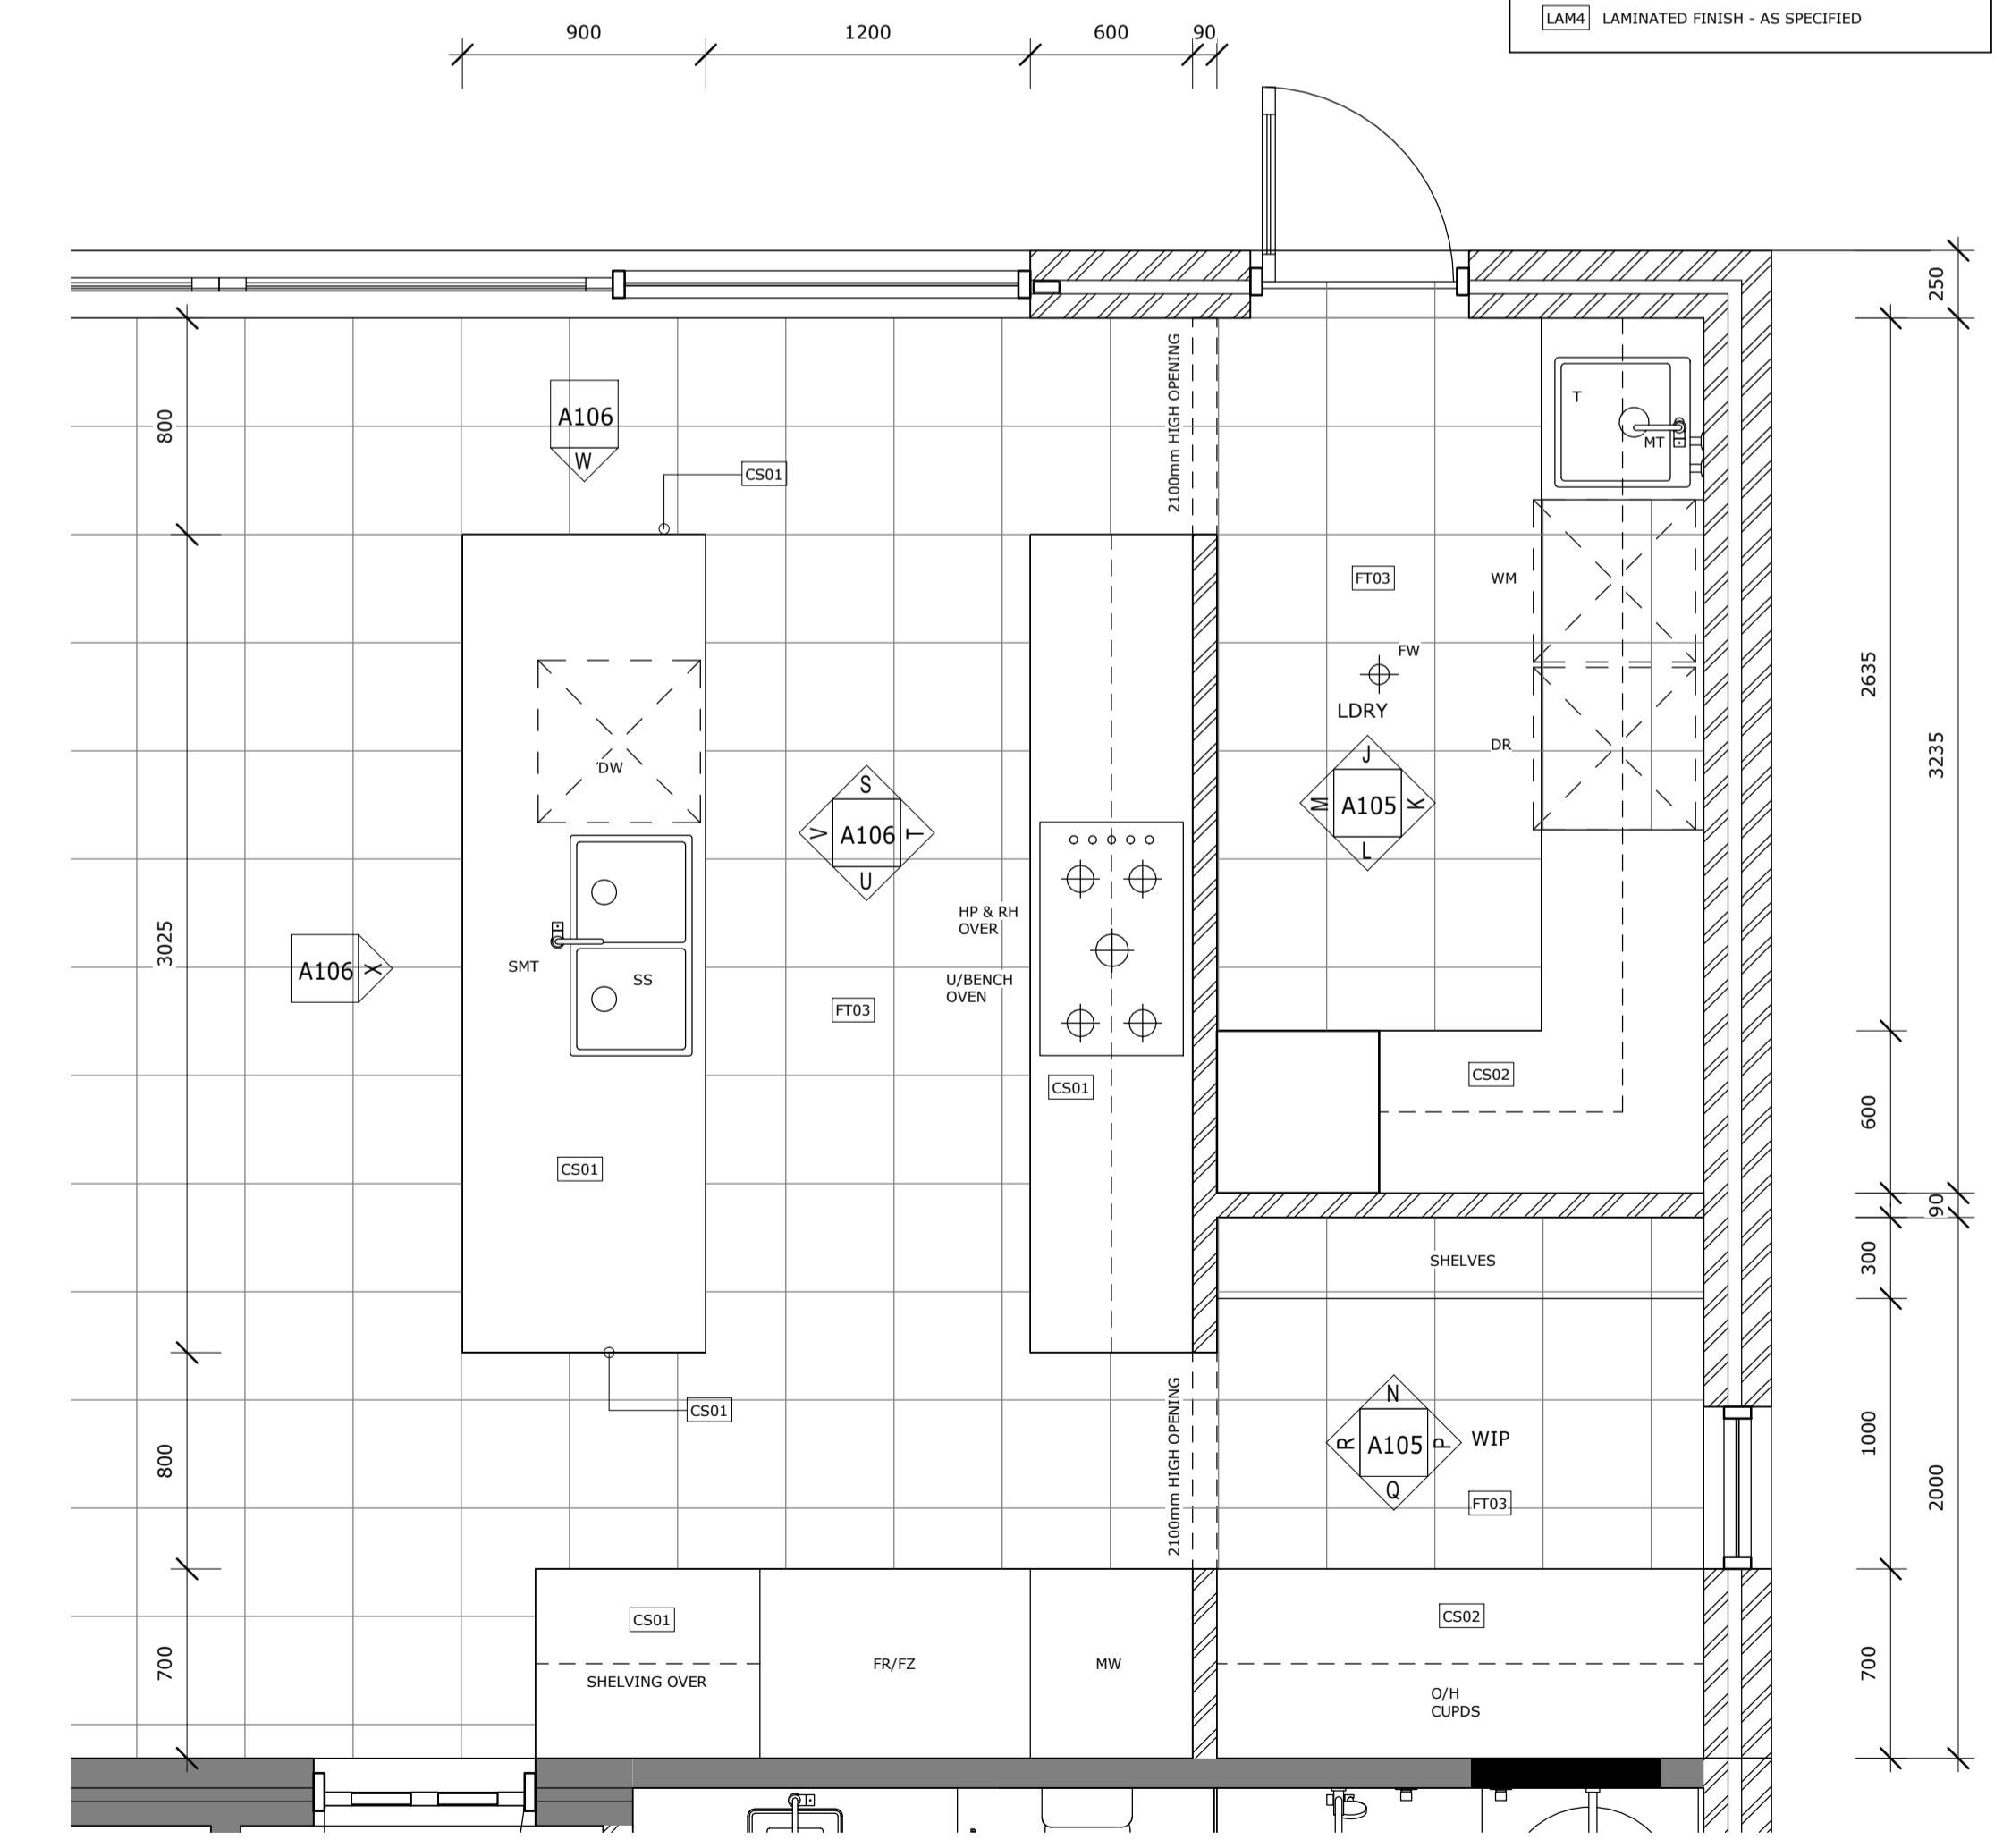

P2 KITCHEN/LDRI/WIP PLAN
SCALE 1 : 25



Date	Rev	Description	By	Scale
05.04.19	A	ISSUED FOR BUILDING PERMIT APPROVAL	sjh	As indicated

0451 195 657	PO BOX 70	PROJECT NUMBER: P18-077	© COPYRIGHT OF SJH DRAFTING
info@sjhdrafting.com.au	HILLARYS WA 6923	WET AREAS PLANS & ELEVATIONS	
www.sjhdrafting.com.au	abn 85 871 018 312	178 VINCENT STREET	
		NORTH PERTH, WA 6006	
		ELENA DOUGLAS	

DATE	DRAWN	CHECKED	SCALE	DWG No.	REV.
29.01.19	SJH	SJH	As indicated	A105	A