

LOFT WORKS NOTE:


- ALLOW TO PATCH, PAINT AND MAKE GOOD EXISTING LOFT CEILING, WALLS, DOORS & WINDOWS WITH NEW SELECTED PAINT FINISH
- CONNECTION BETWEEN EXISTING LOFT SPIRAL LANDING AND EDGE OF LOFT FLOOR TO BE REPAIRED AND MADE GOOD

ROOF WORKS NOTE:

- ALLOW TO REMOVE ALL EXISTING ROOF TILES, FLASHING, VALLEY GUTTERS BARGES, DAMAGED BATTENS ETC. AND PROVIDE NEW ANTI-CORROSION INSULATION, CEILING INSULATION TO ENTIRE EXISTING AND NEW ROOF.
- ALLOW TO PROVIDE NEW BARGE BOARDS TO SUIT NEW TERRACOTTA ROOF TILE PROFILE.
- ALLOW TO PROVIDE ALL NEW FLASHINGS, VALLEY GUTTERS, EAVES GUTTERS AND DOWNPIPES

EXISTING ROOF TILES TO BE REMOVED AND REPLACED WITH NEW TERRACOTTA ROOF TILES AS SPECIFIED.


SECTION A
SCALE 1 : 50

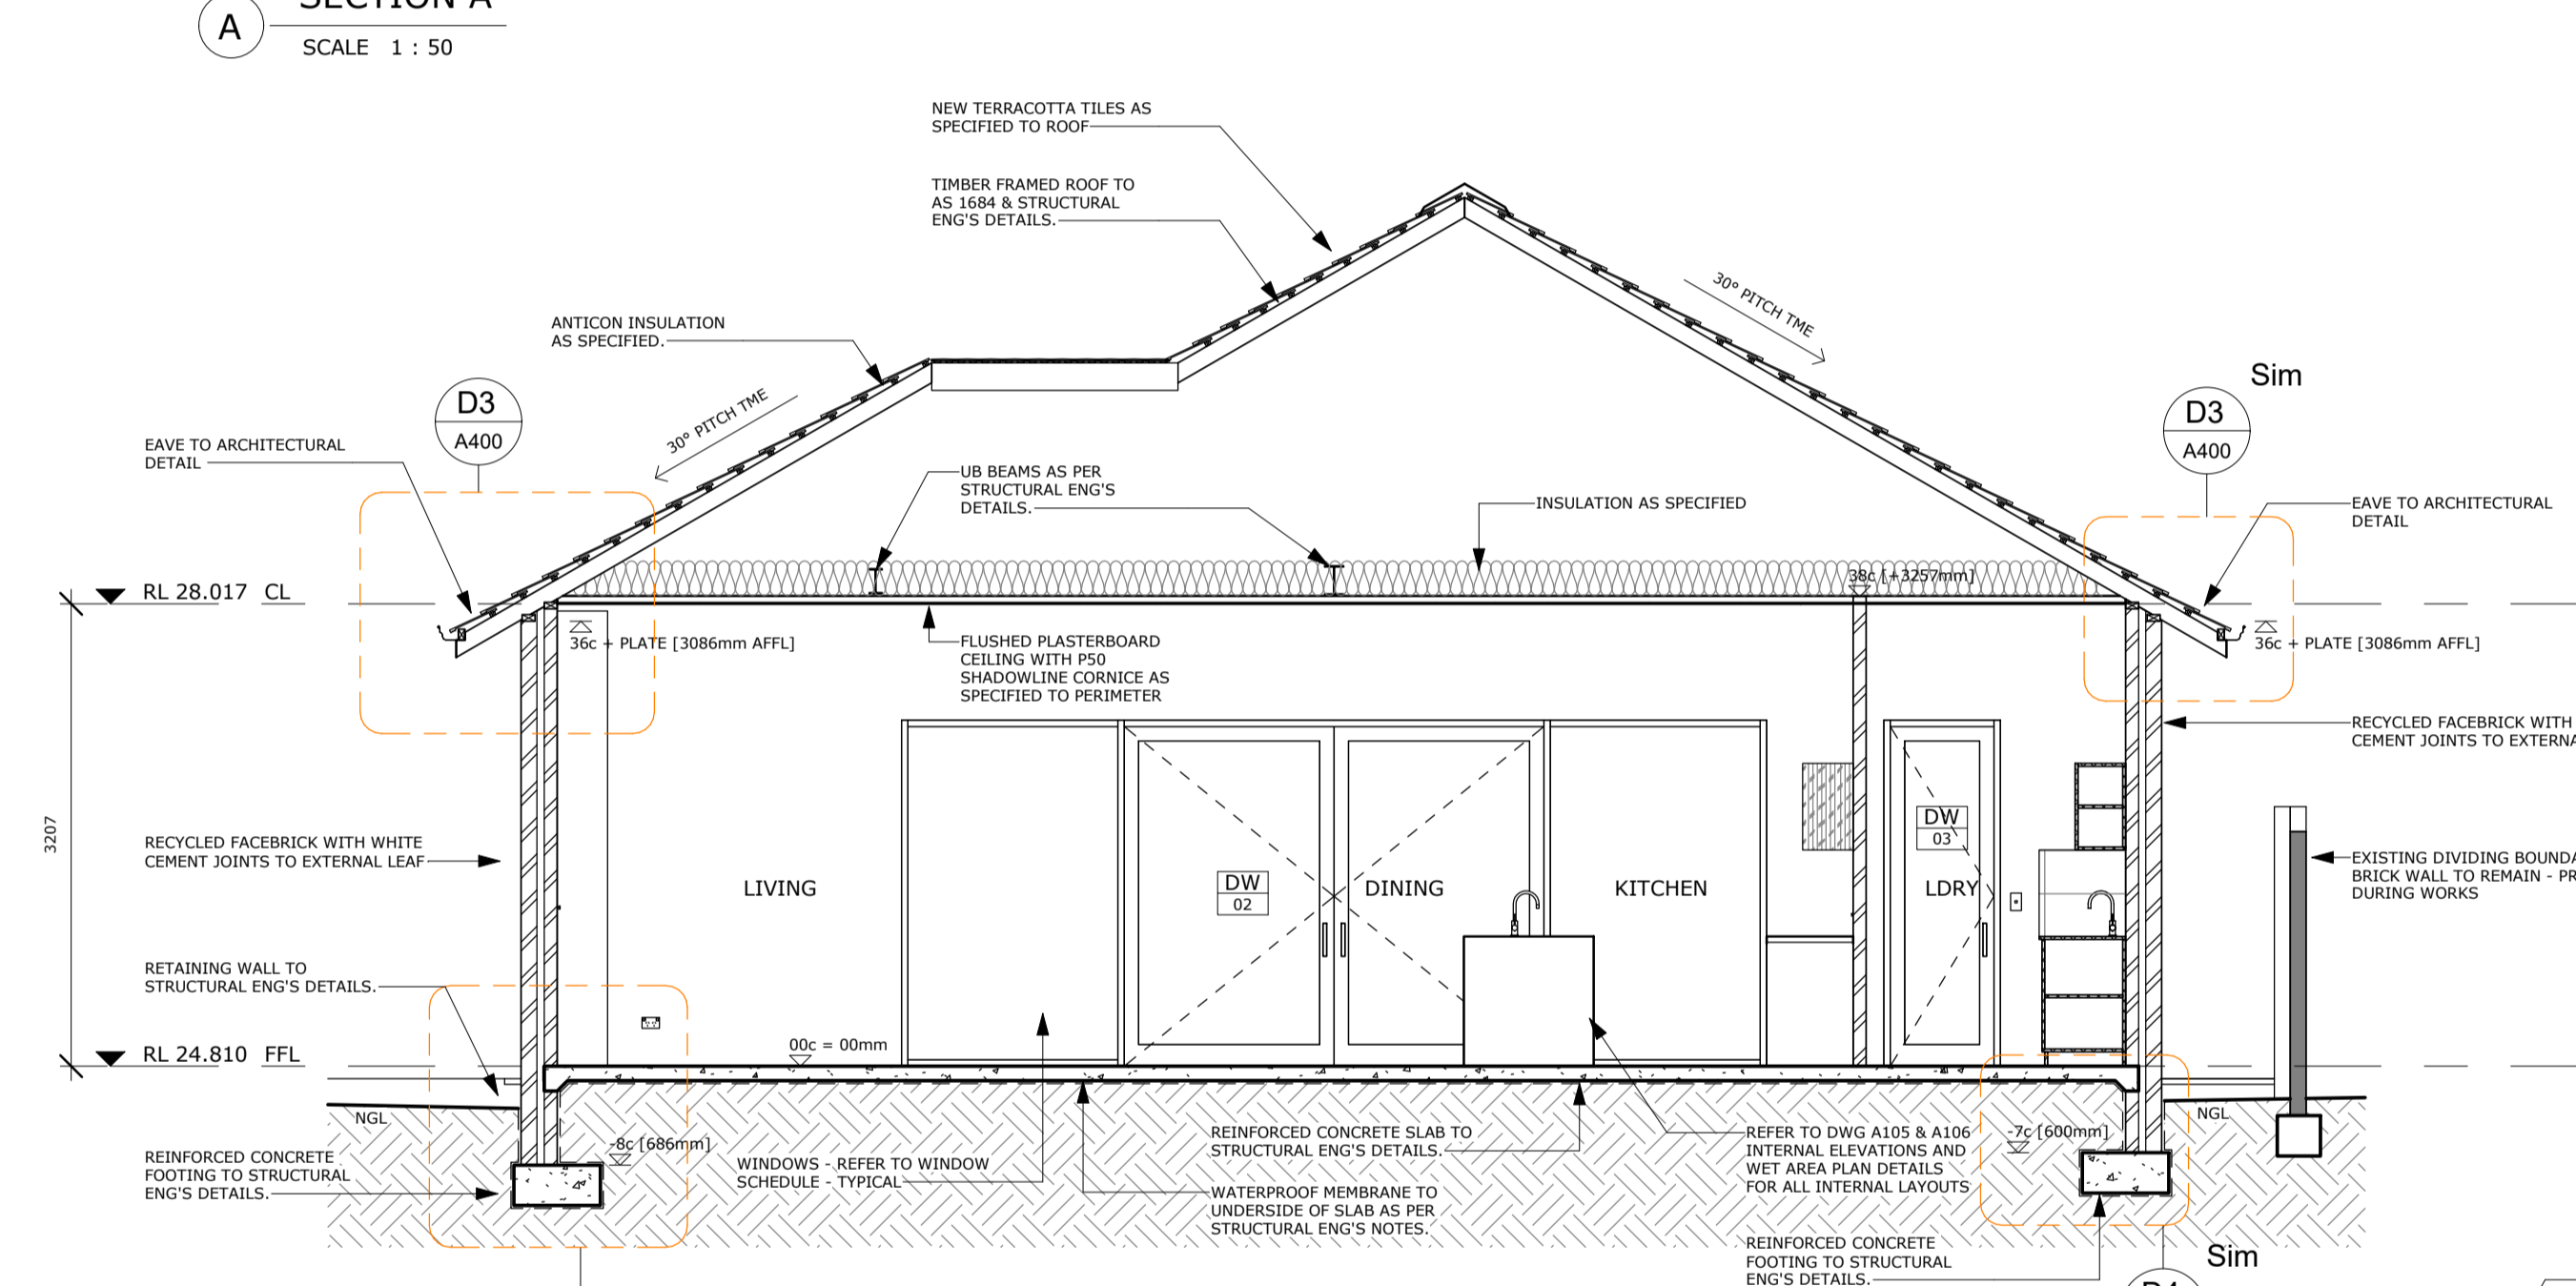


SECTION B
SCALE 1 : 50

TERMITE NOTE:

BUILDING FOUNDATIONS TO BE TREATED WITH BUREX TERMITICIDE & INSECTICIDE WITH ACTIVE CONSTITUENT 500 g/L OF BIFENTHRIN CHEMICAL WITH A PRETHRUM BASE CHEMICAL USED IN ACCORDANCE WITH MANUFACTURER'S SPECIFICATIONS.

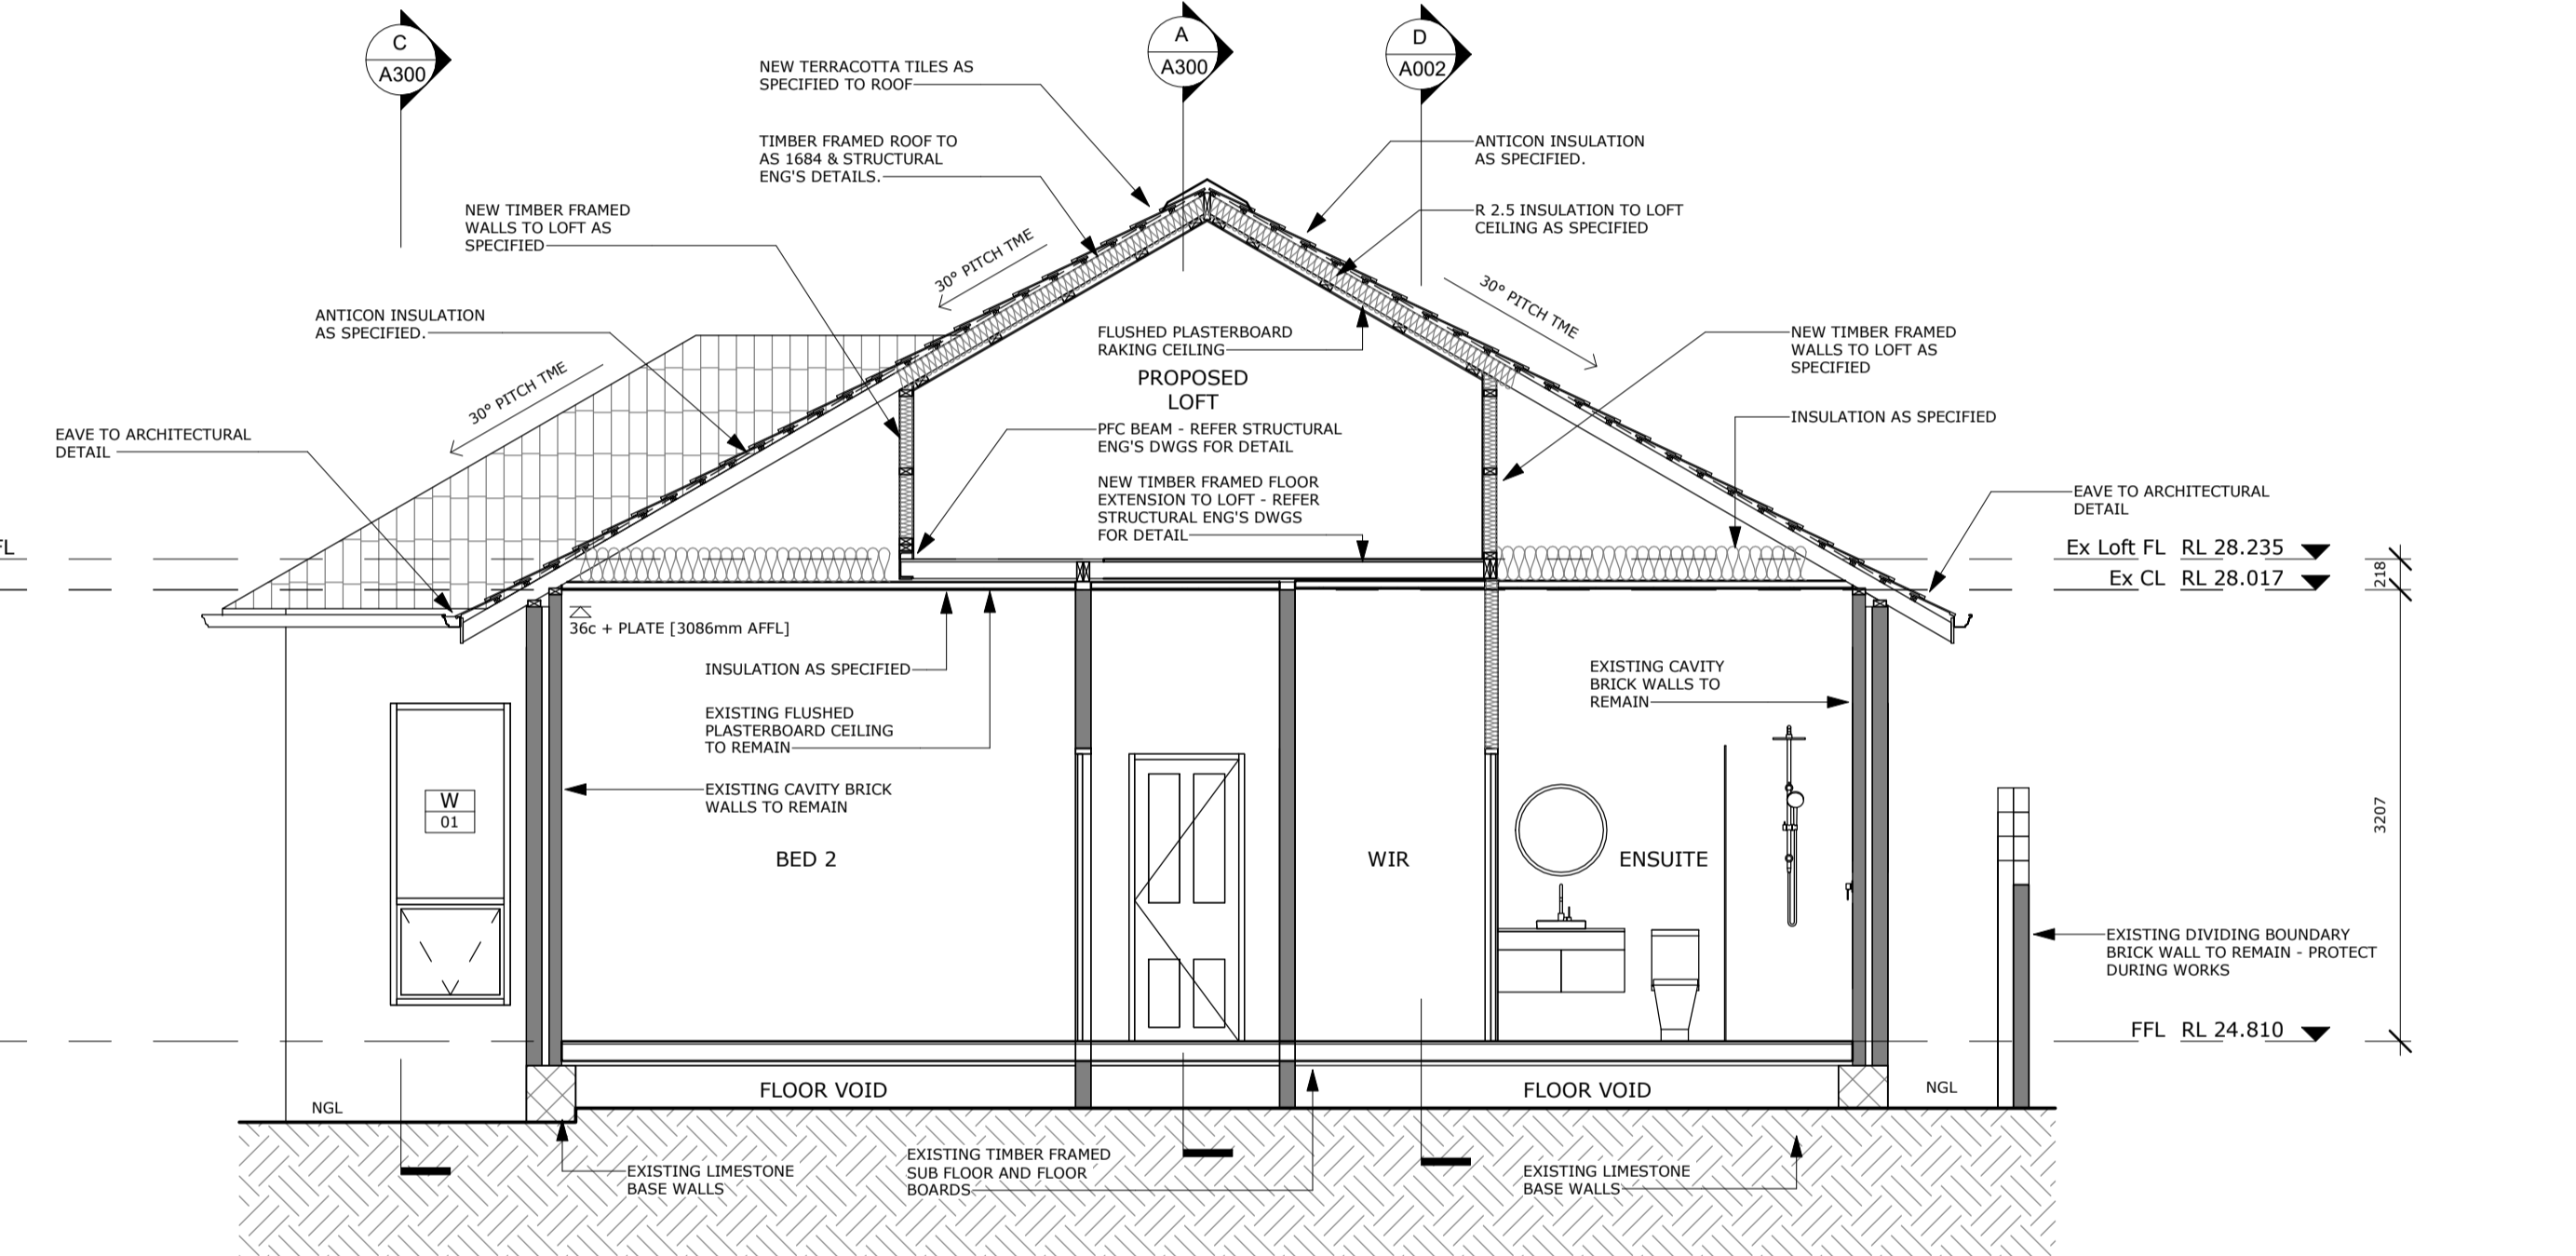

SECTION D
SCALE 1 : 50

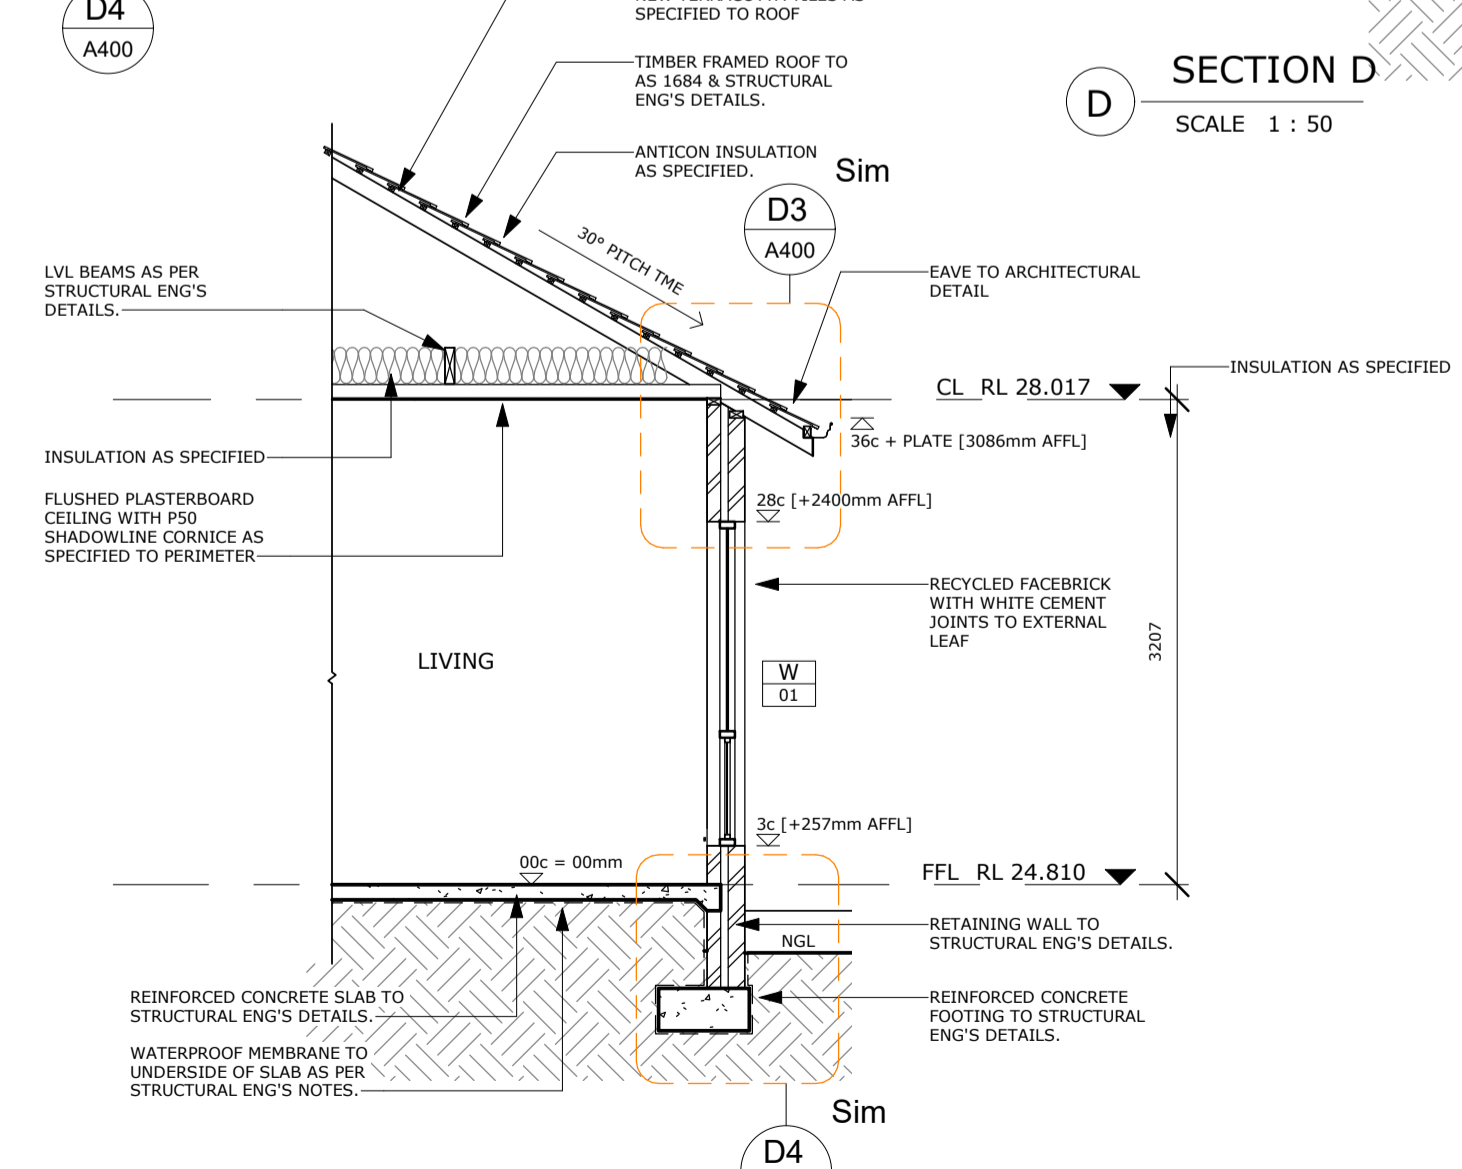

SECTION C
SCALE 1 : 50



Date	Rev	Description
05.04.19	A	ISSUED FOR BUILDING PERMIT APPROVAL

(M) 0451 195 657 info@sjhdrafting.com.au www.sjhdrafting.com.au		PO BOX 70 HILLARYS WA 6923 abn 85 871 018 312			
DO NOT SCALE THIS DRAWING ALL DIMENSIONS TO BE CHECKED ON SITE PRIOR TO CONSTRUCTION OR PRODUCTION ALL DISCREPANCIES AND DIMENSIONS ON SITE MUST BE REPORTED TO THE ISSUING OFFICE FOR THEIR COMMENTS OR APPROVAL PRIOR TO COMMENCING WORK.					
DATE	DRAWN	CHECKED	SCALE	DWG No.	REV.
29.01.19	SJH	SJH	1 : 50	A300	A