




**D1** EAVE / SUN SHADE PERGOLA DETAIL  
SCALE 1 : 10

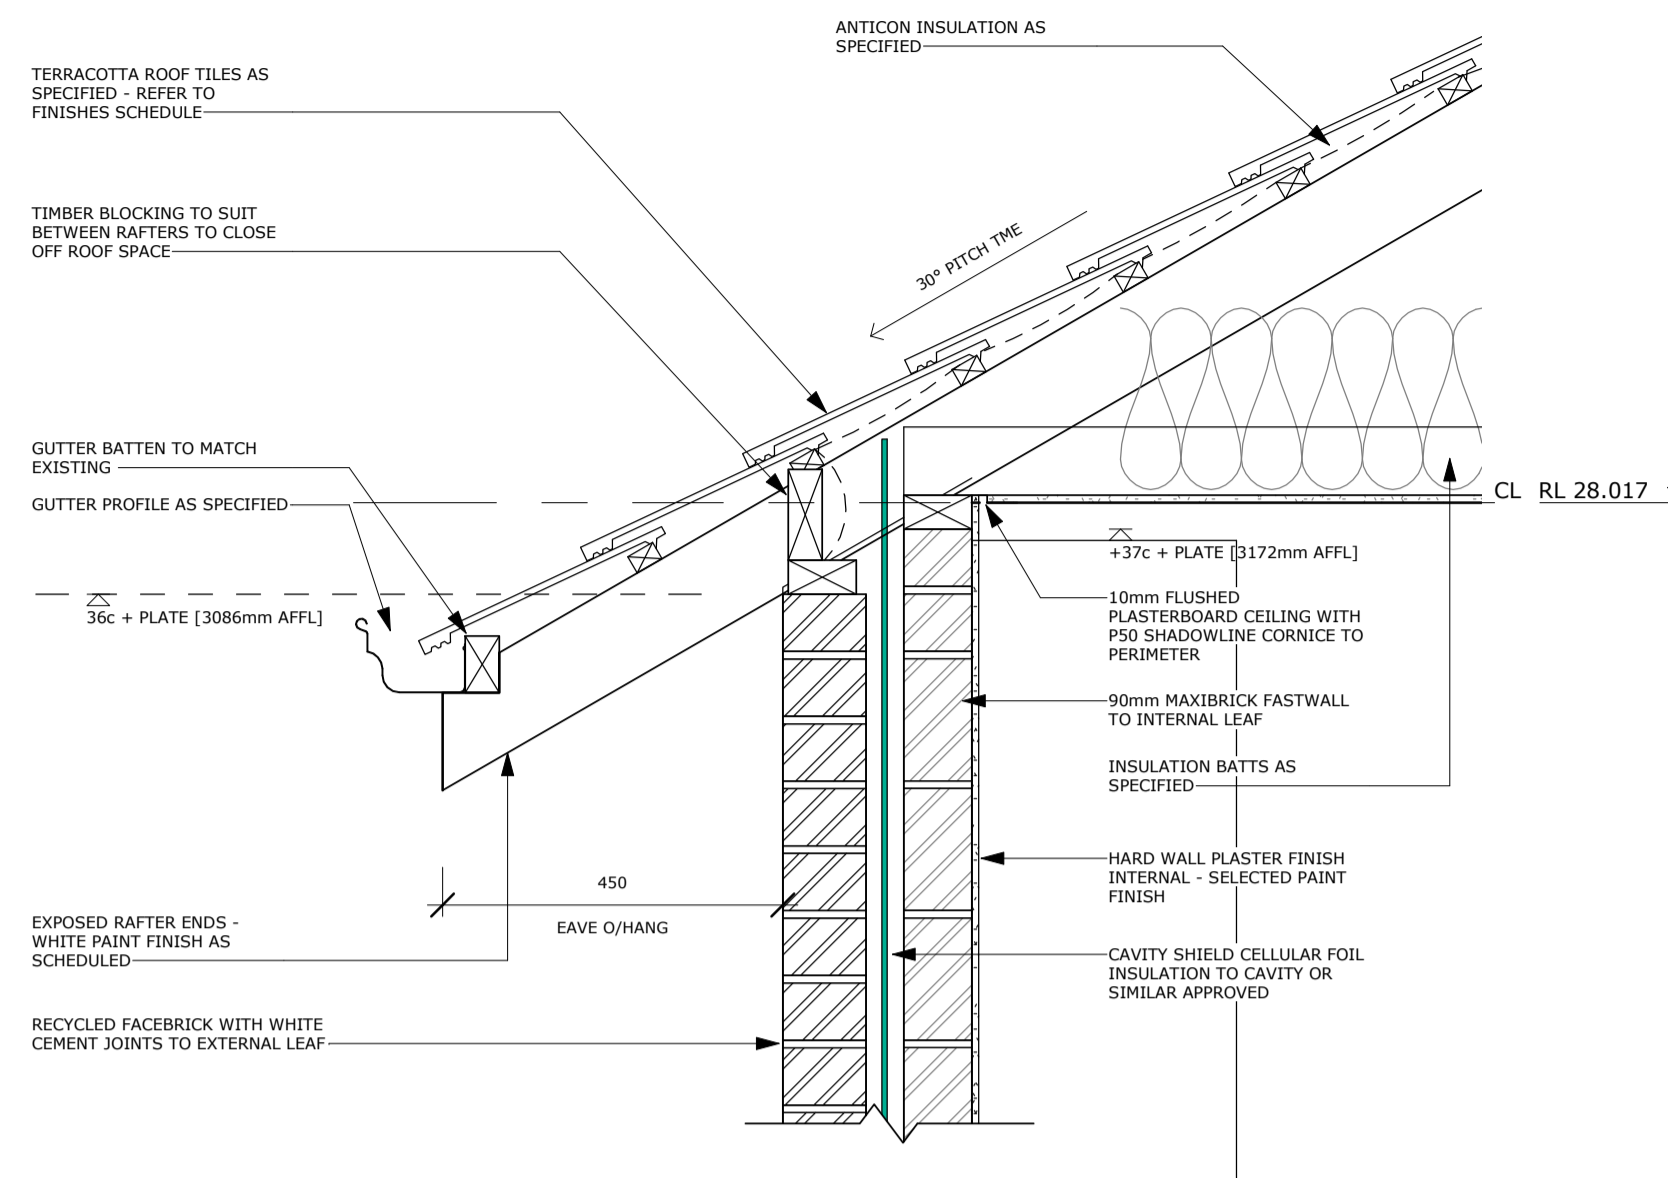

**D3** EAVE DETAIL - TYPICAL  
SCALE 1 : 10

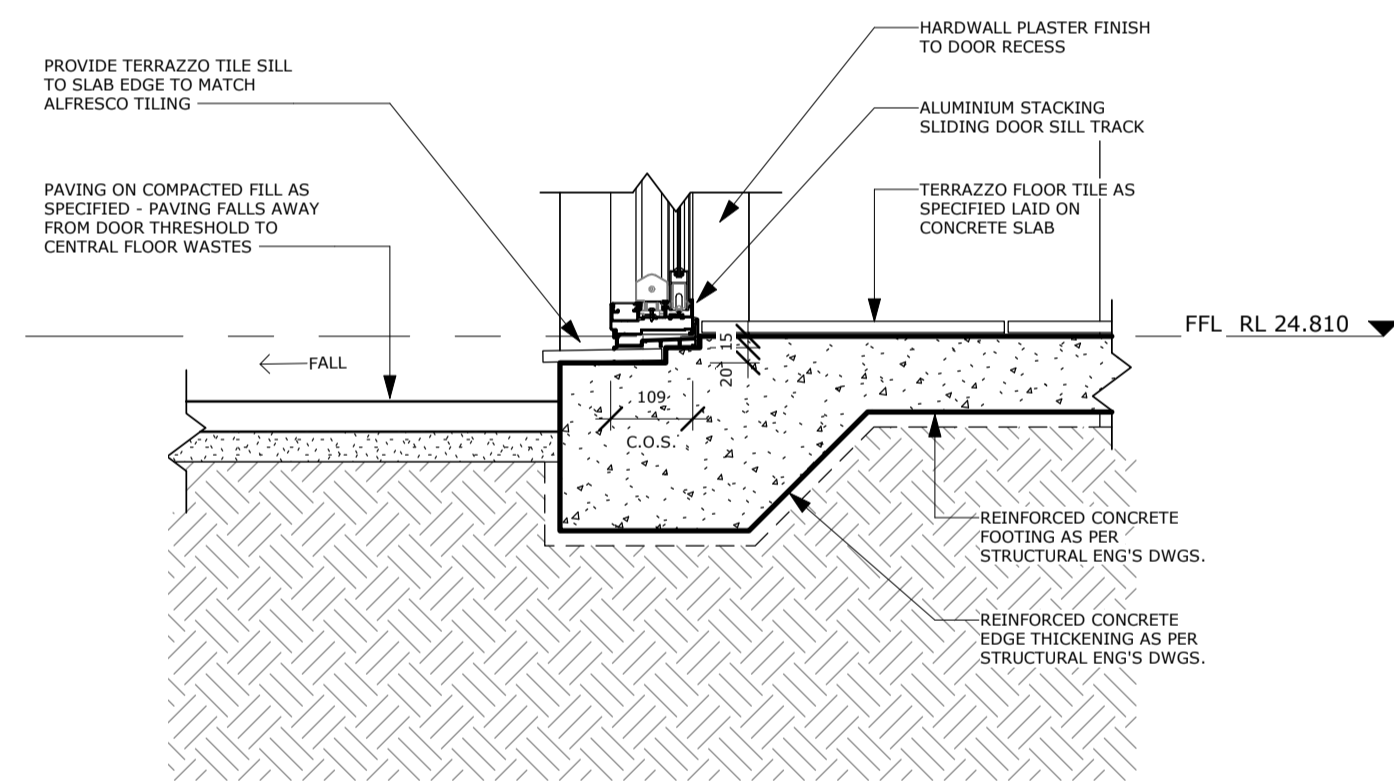


**D2** DOOR THRESHOLD / TERRAZO DETAIL  
SCALE 1 : 10

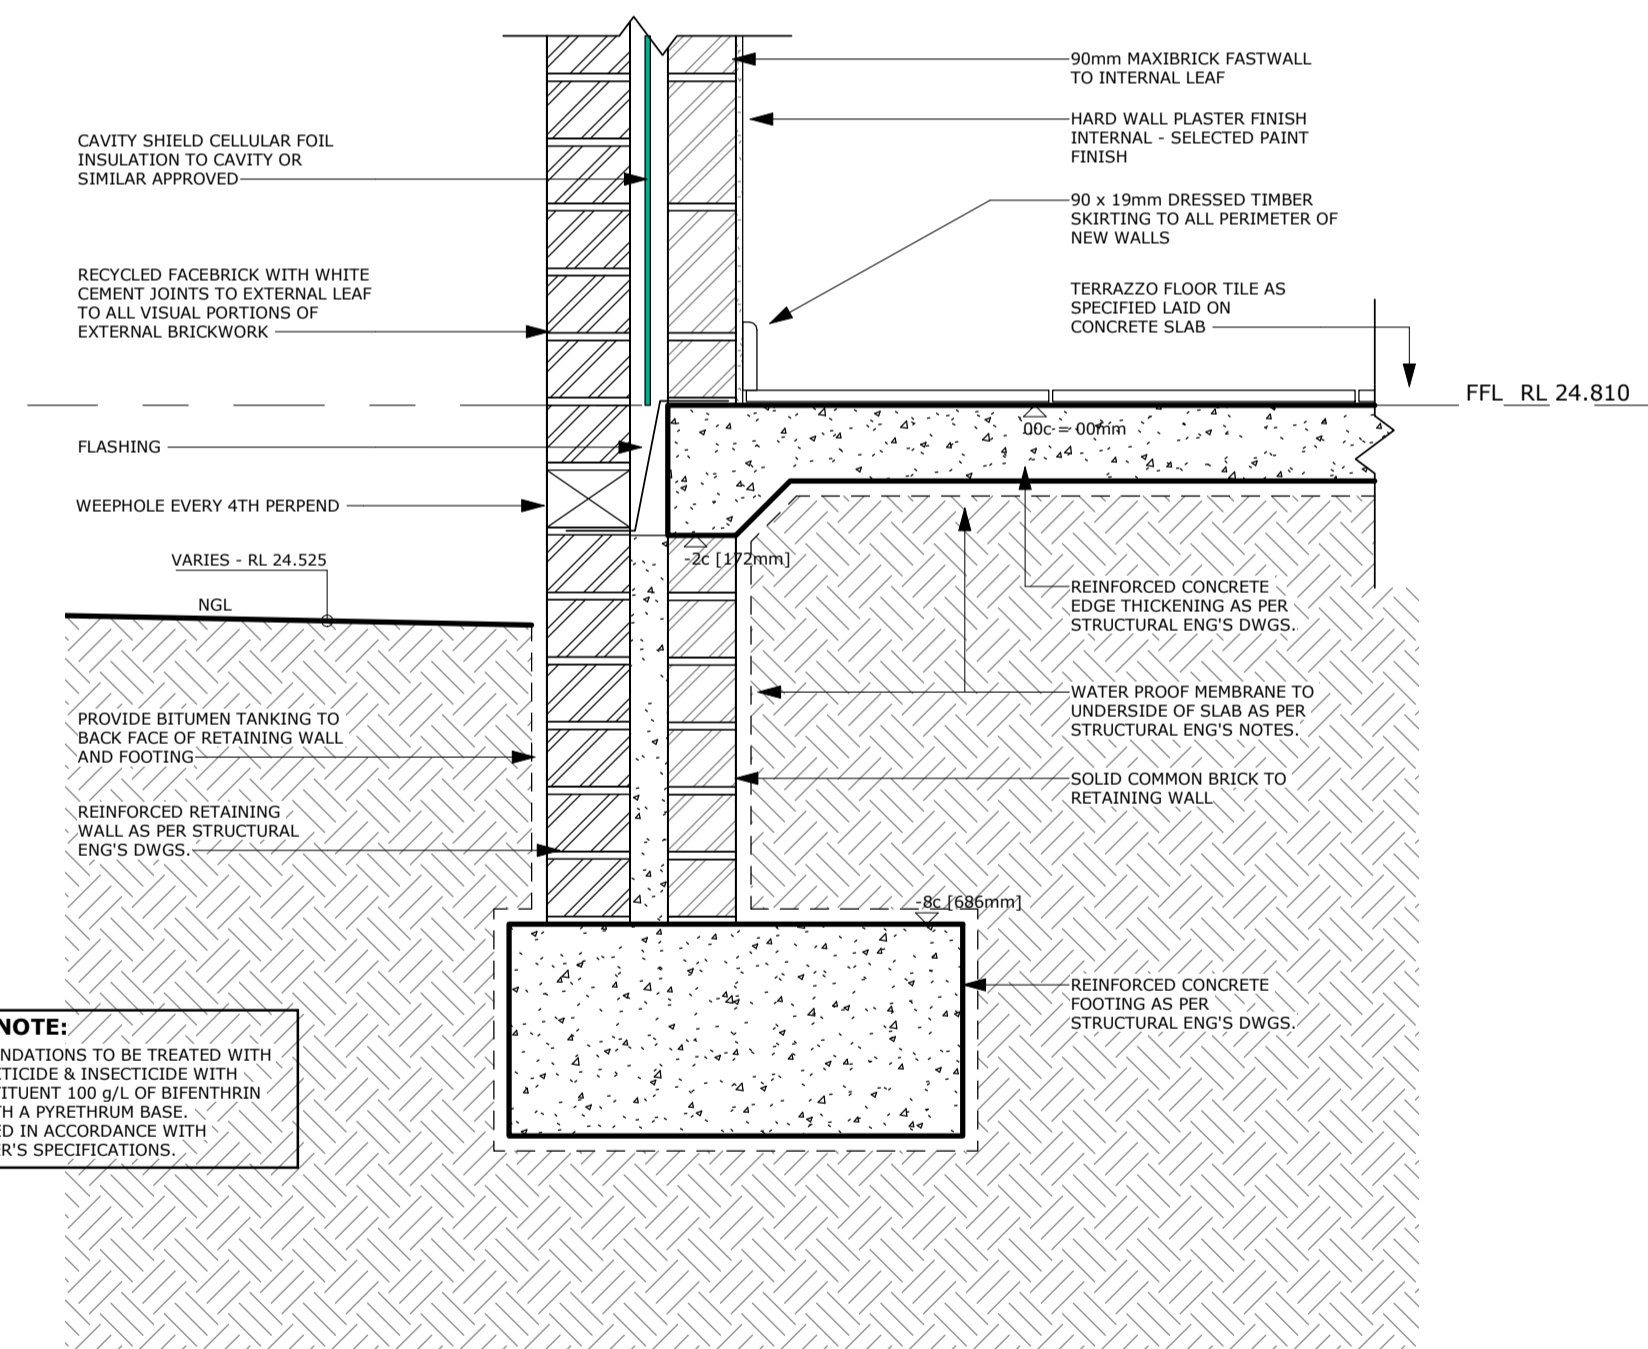

**TERMITE NOTE:**  
BUILDING FOUNDATIONS TO BE TREATED WITH 'BIFLEX' TERMITICIDE & INSECTICIDE WITH ACTIVE CONSTITUENT 100% OIL OF BIPIRETHRIN CHEMICAL WITH A PIRETHRUM BASE. CHEMICAL USED IN ACCORDANCE WITH MANUFACTURER'S SPECIFICATIONS.

**D4** RETAINING FOOTING DETAIL  
SCALE 1 : 10

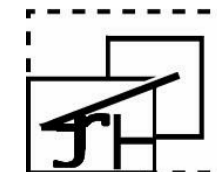

**SJH DRAFTING**

Date	Rev	Description	By	Checked	Scale	Drawn	Checked	Scale	Drawn	Checked
05.04.19	A	ISSUED FOR BUILDING PERMIT APPROVAL								

0451 195 657 info@sjhdrafting.com.au www.sjhdrafting.com.au	PO BOX 70 HILLARYS WA 6023 shn 85 871 018 312				
DO NOT SCALE THIS DRAWING ALL DIMENSIONS TO BE CHECKED ON SITE PRIOR TO CONSTRUCTION OR PRODUCTION ALL DISCREPANCIES AND OMISSIONS ON SITE MUST BE REPORTED TO THE PRODUCER FOR THEIR COMMENTS OR APPROVAL PRIOR TO COMMENCING WORK.					
DATE 29.01.19	DRAWN Author	CHECKED Checker	SCALE As indicated	DWG No. A400	REV. A