




**A** SECTION A  
SCALE 1 : 50

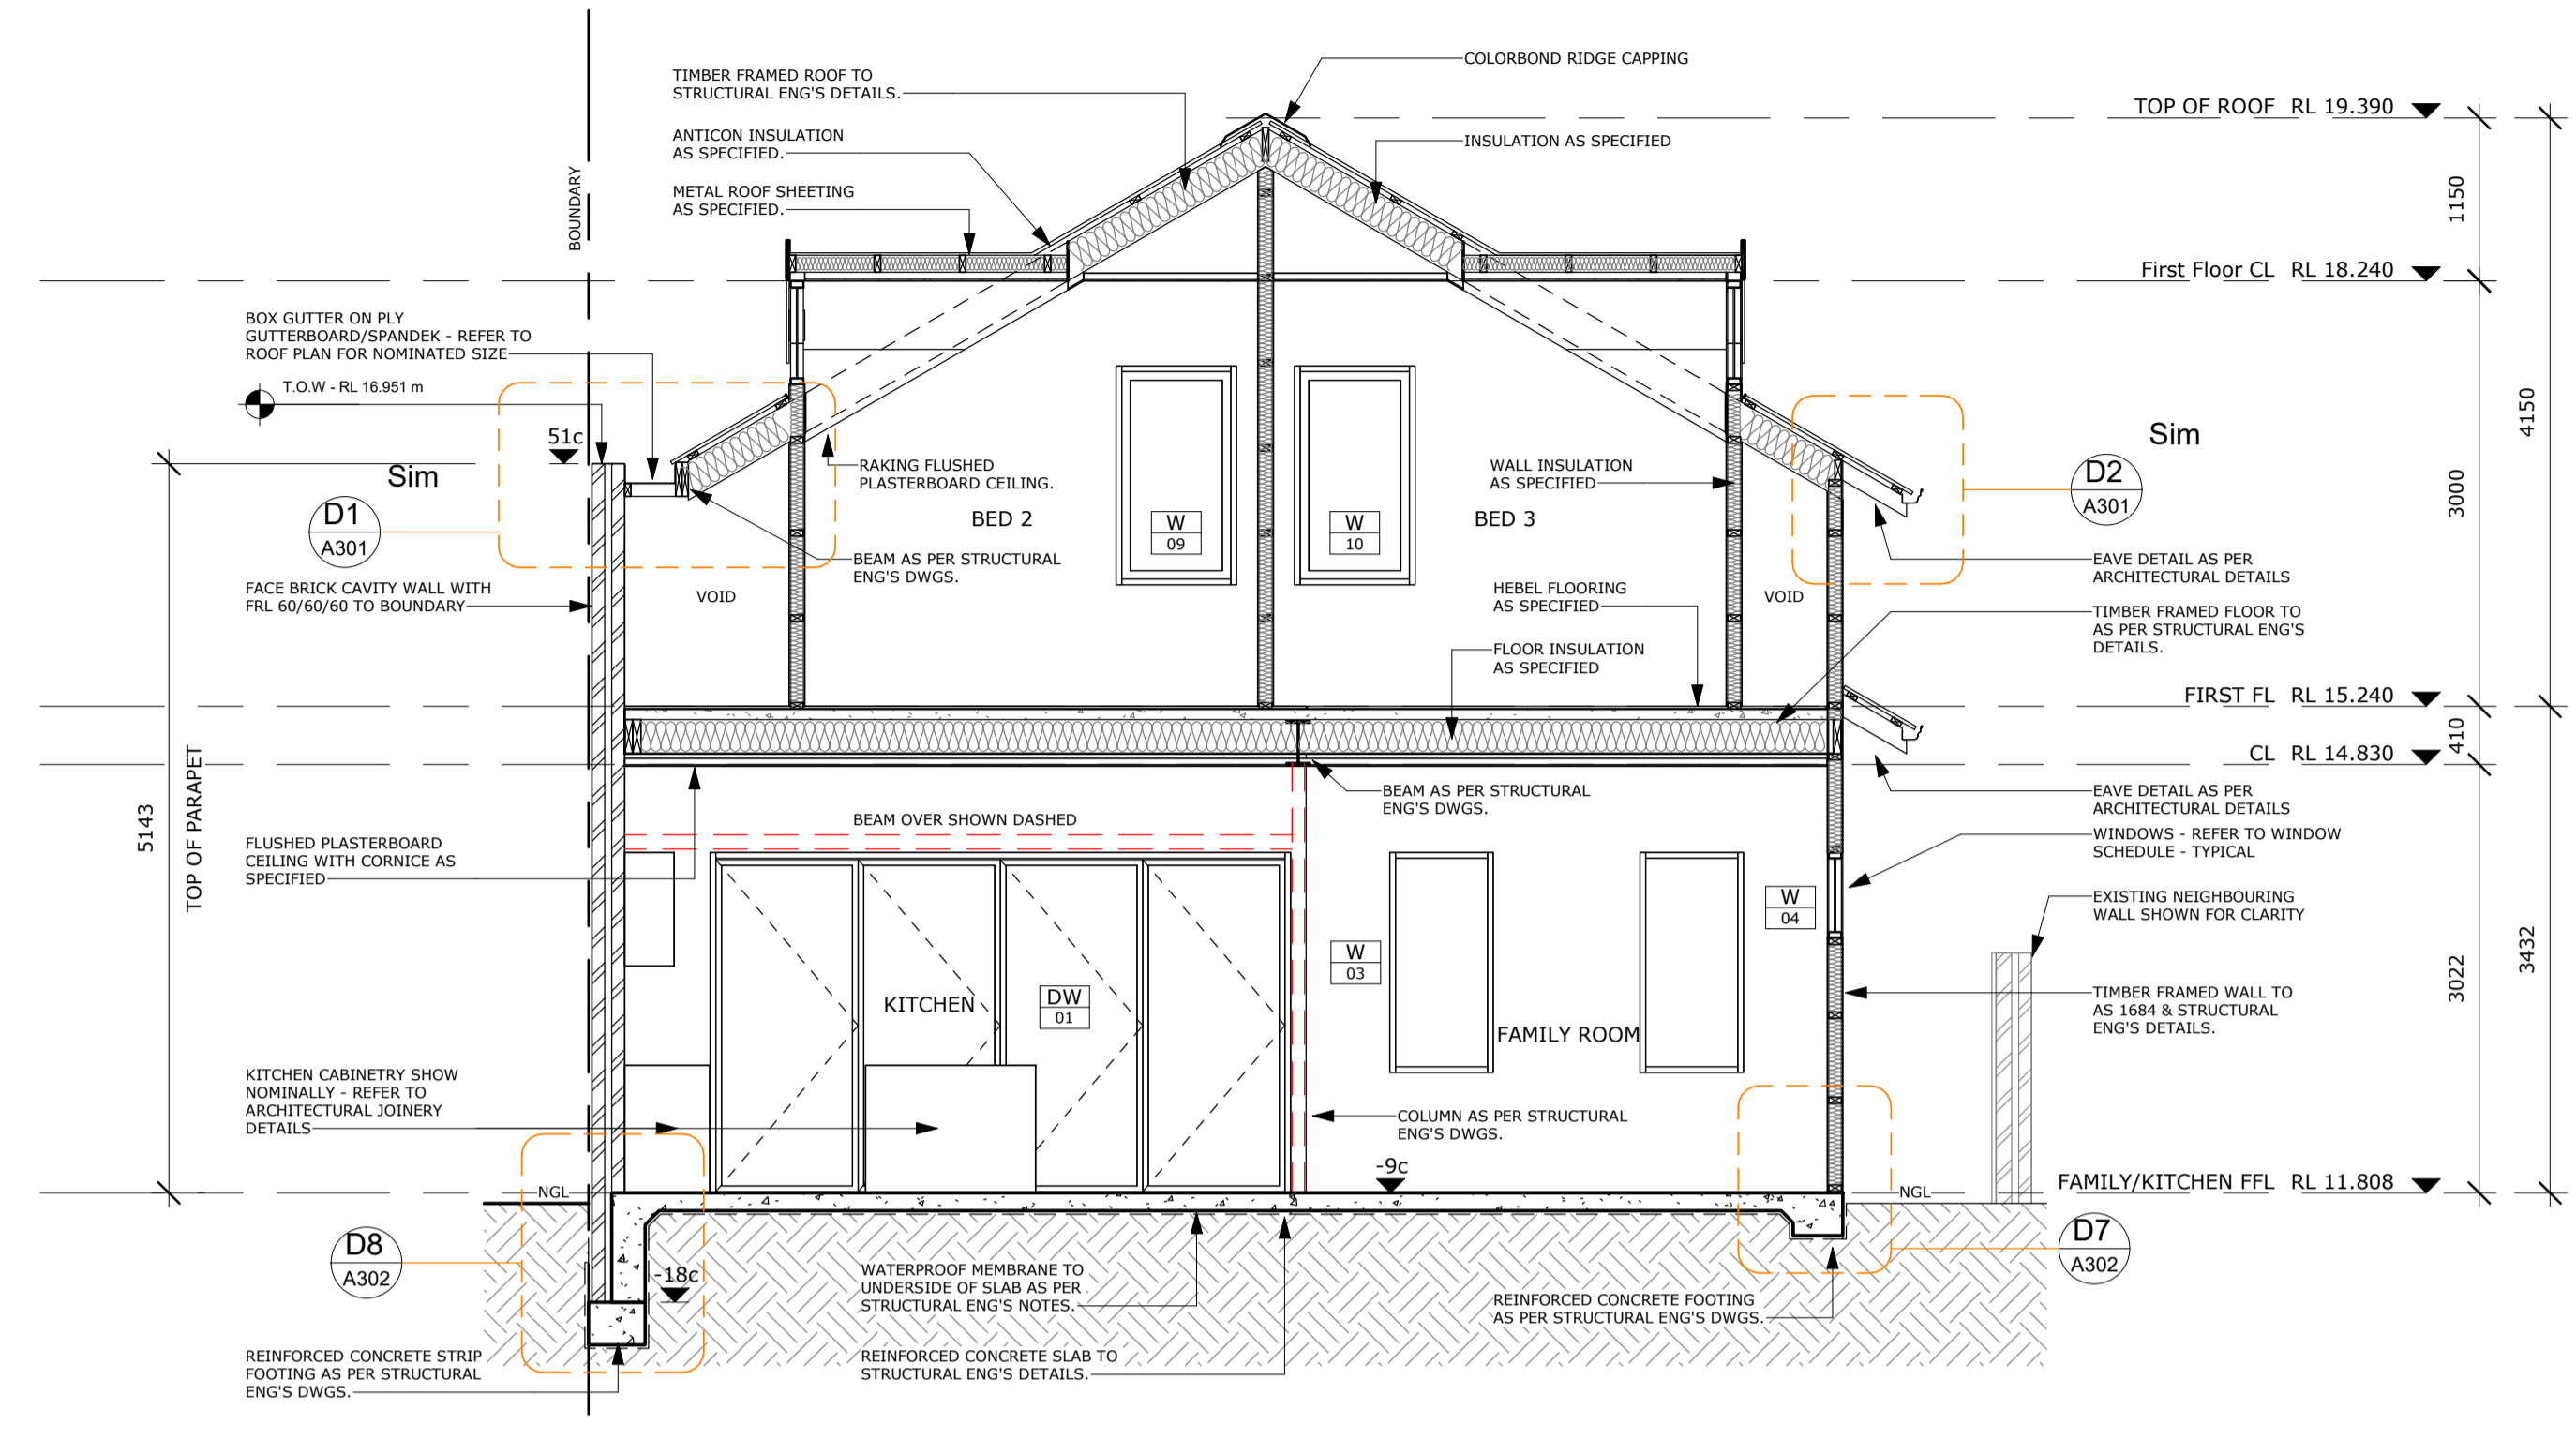


**B** SECTION B  
SCALE 1 : 50

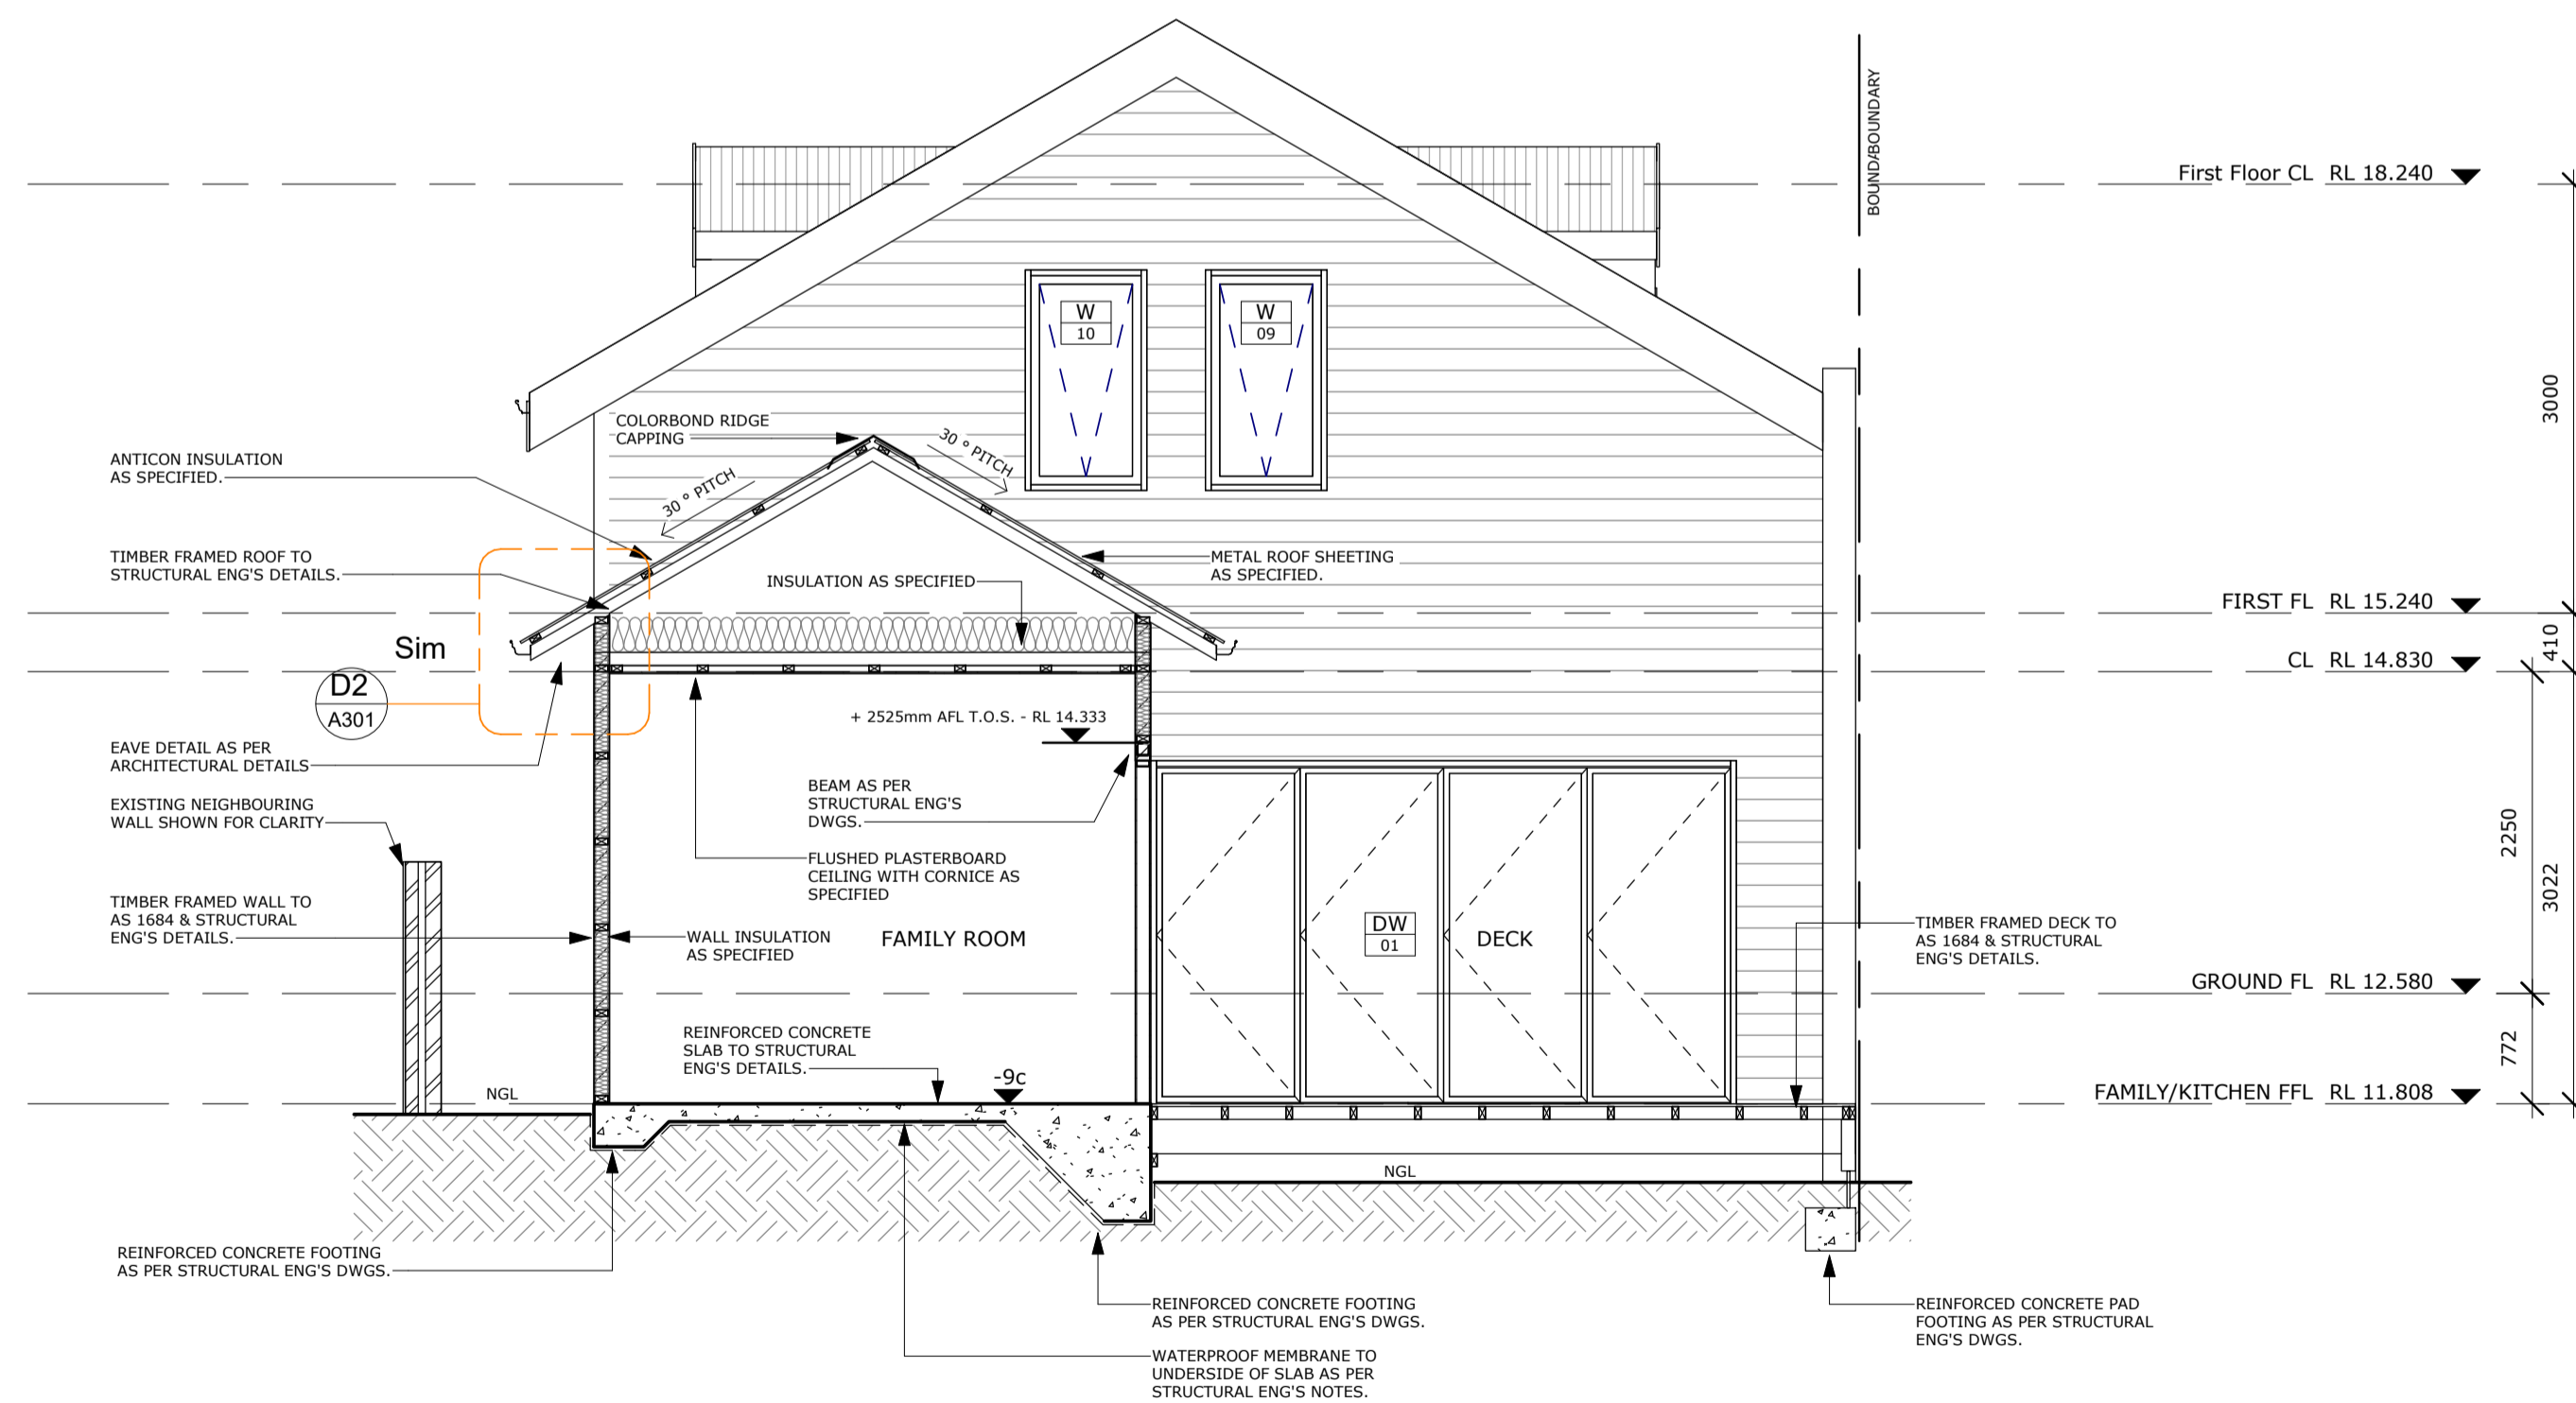

**C** SECTION C  
SCALE 1 : 50

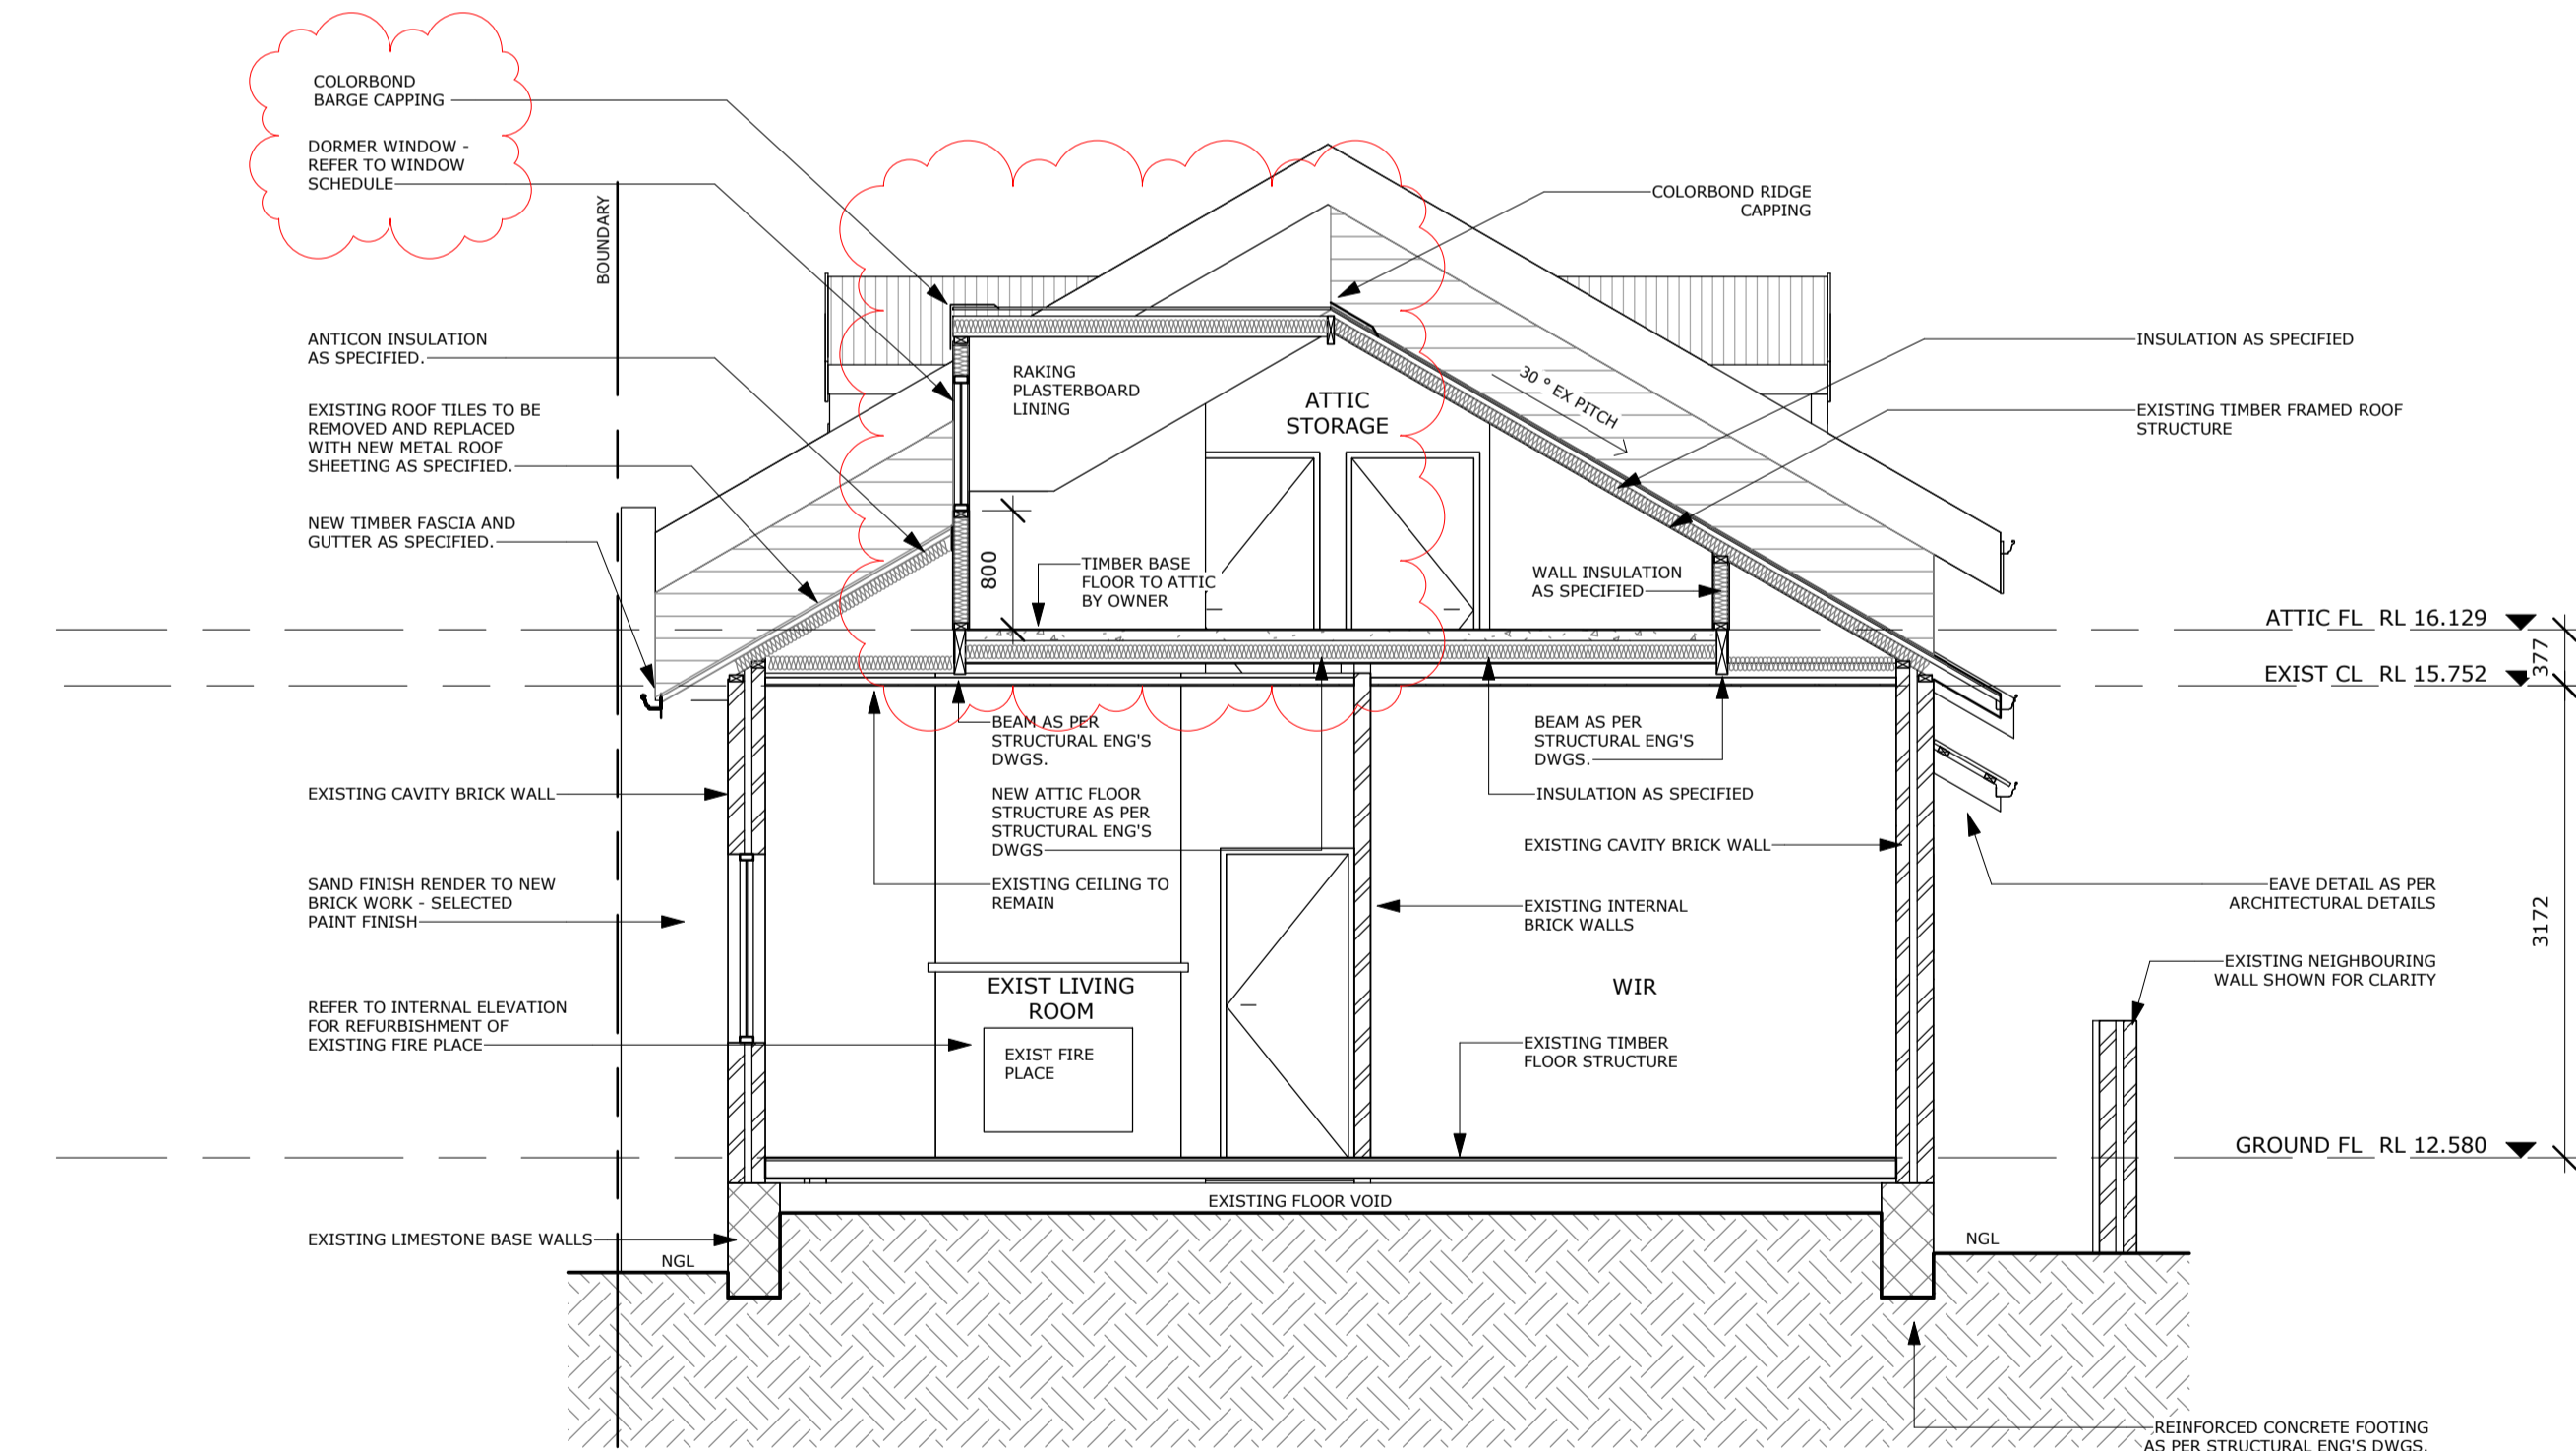

**D** SECTION D  
SCALE 1 : 50

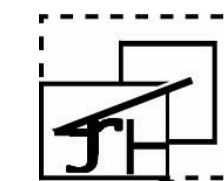

**SJH DRAFTING**

Date	Rev	Description	By	Check	Scale
26.06.18	A	ISSUED FOR BUILDING PERMIT	sjh		
14.03.19	B	ATTIC DORMER WINDOW ADDED	sjh		

PROJECT NUMBER: 17-028		© COPYRIGHT OF SJH DRAFTING	
SECTIONS 46 COMMERAL RD SHENTON PARK WA 6008 ROBBIE & MEGAN LEFROY		DRAWN: SJH CHECKED: SJH SCALE: 1 : 50 DWG No: A300 REV: B	