




G SECTION G
SCALE 1 : 50

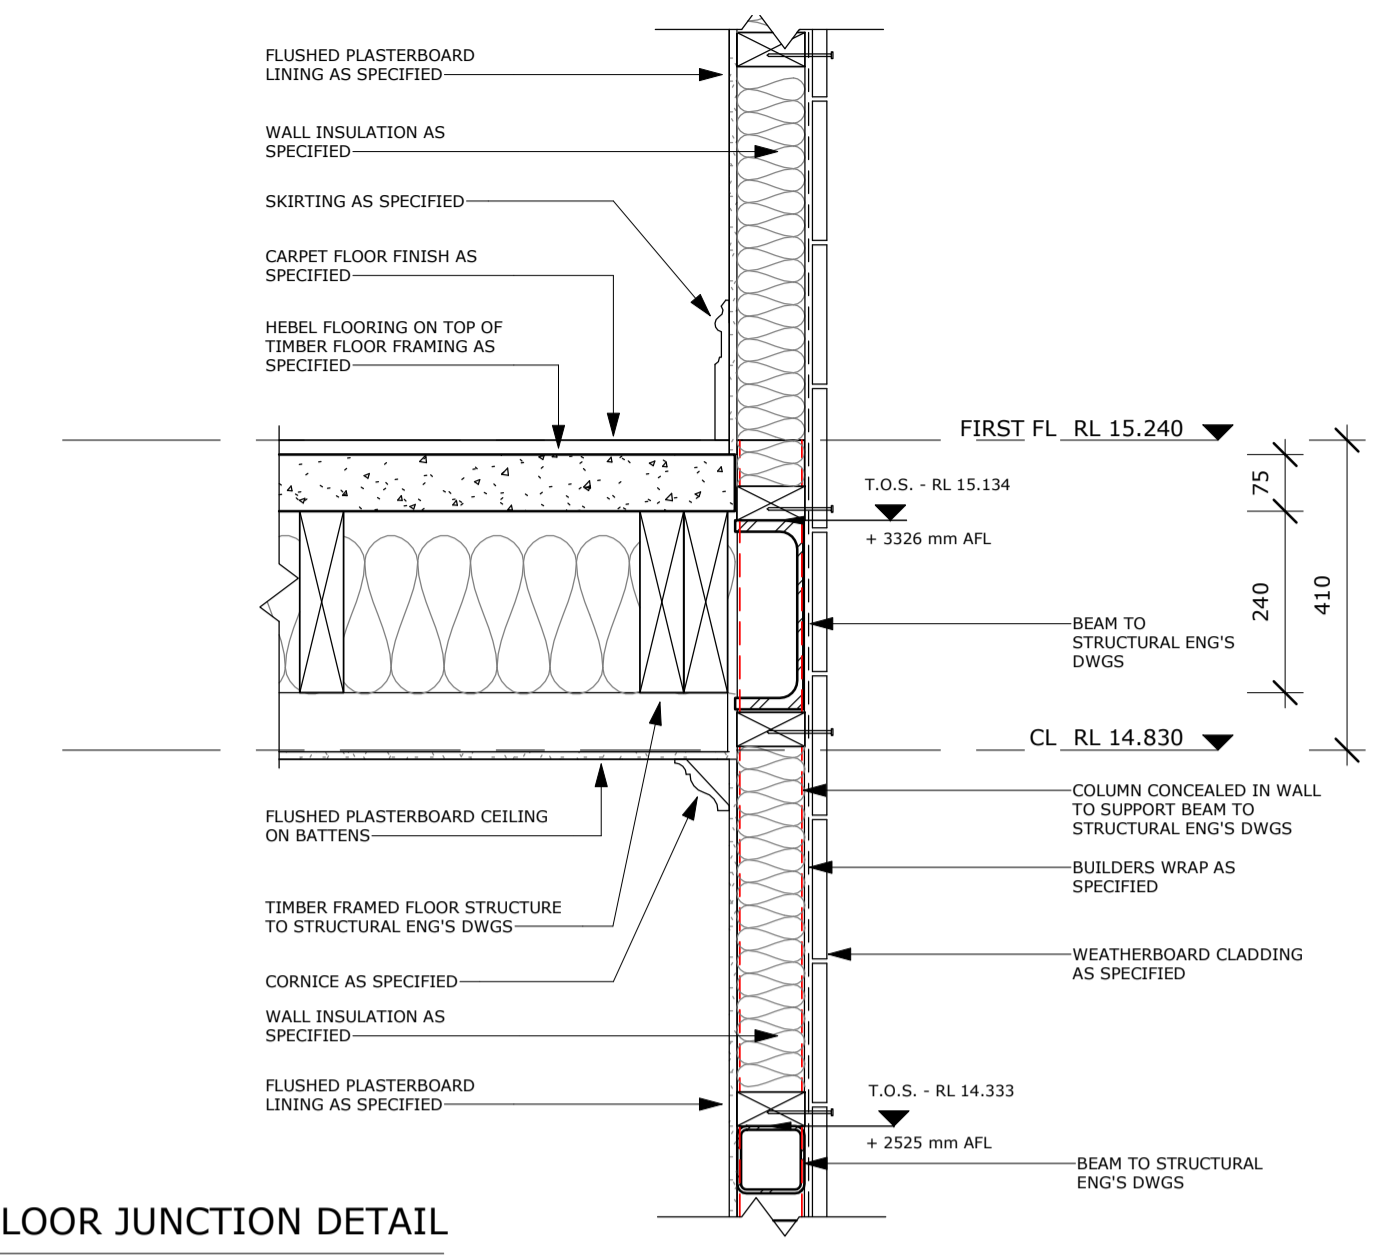


D5 FLOOR JUNCTION DETAIL
SCALE 1 : 10

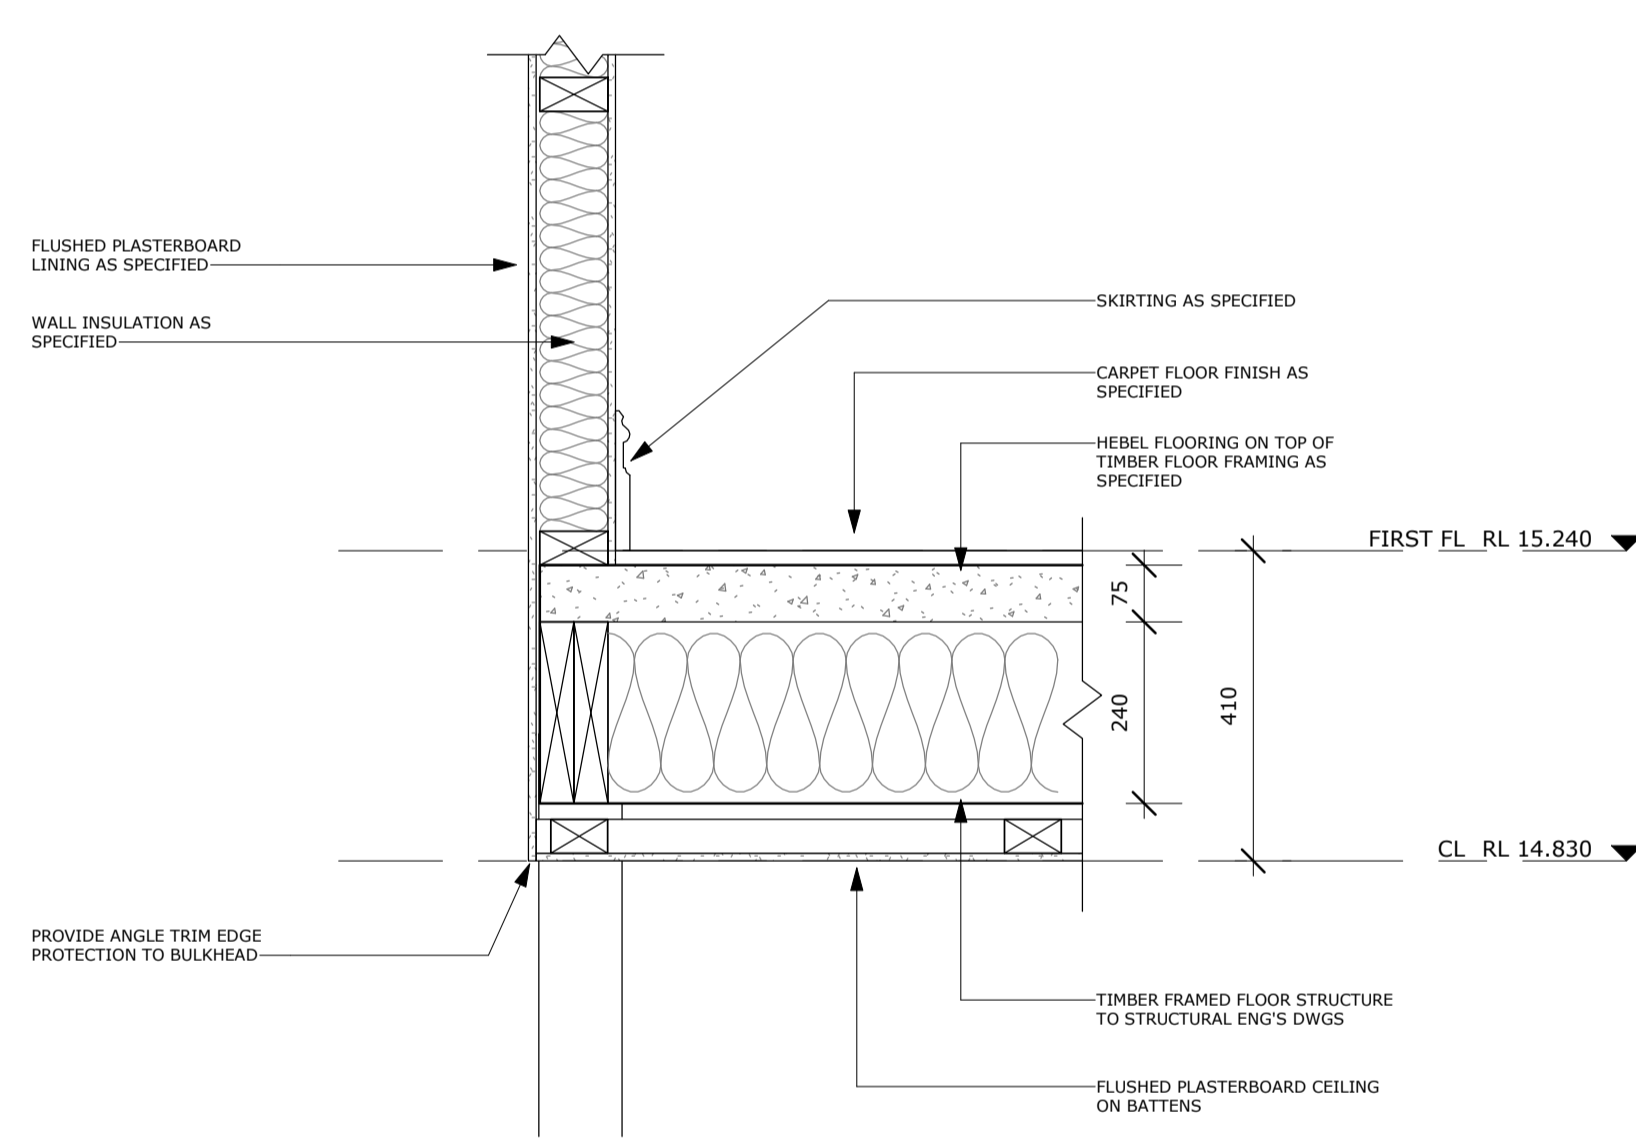


D3 BULKHEAD DETAIL
SCALE 1 : 10

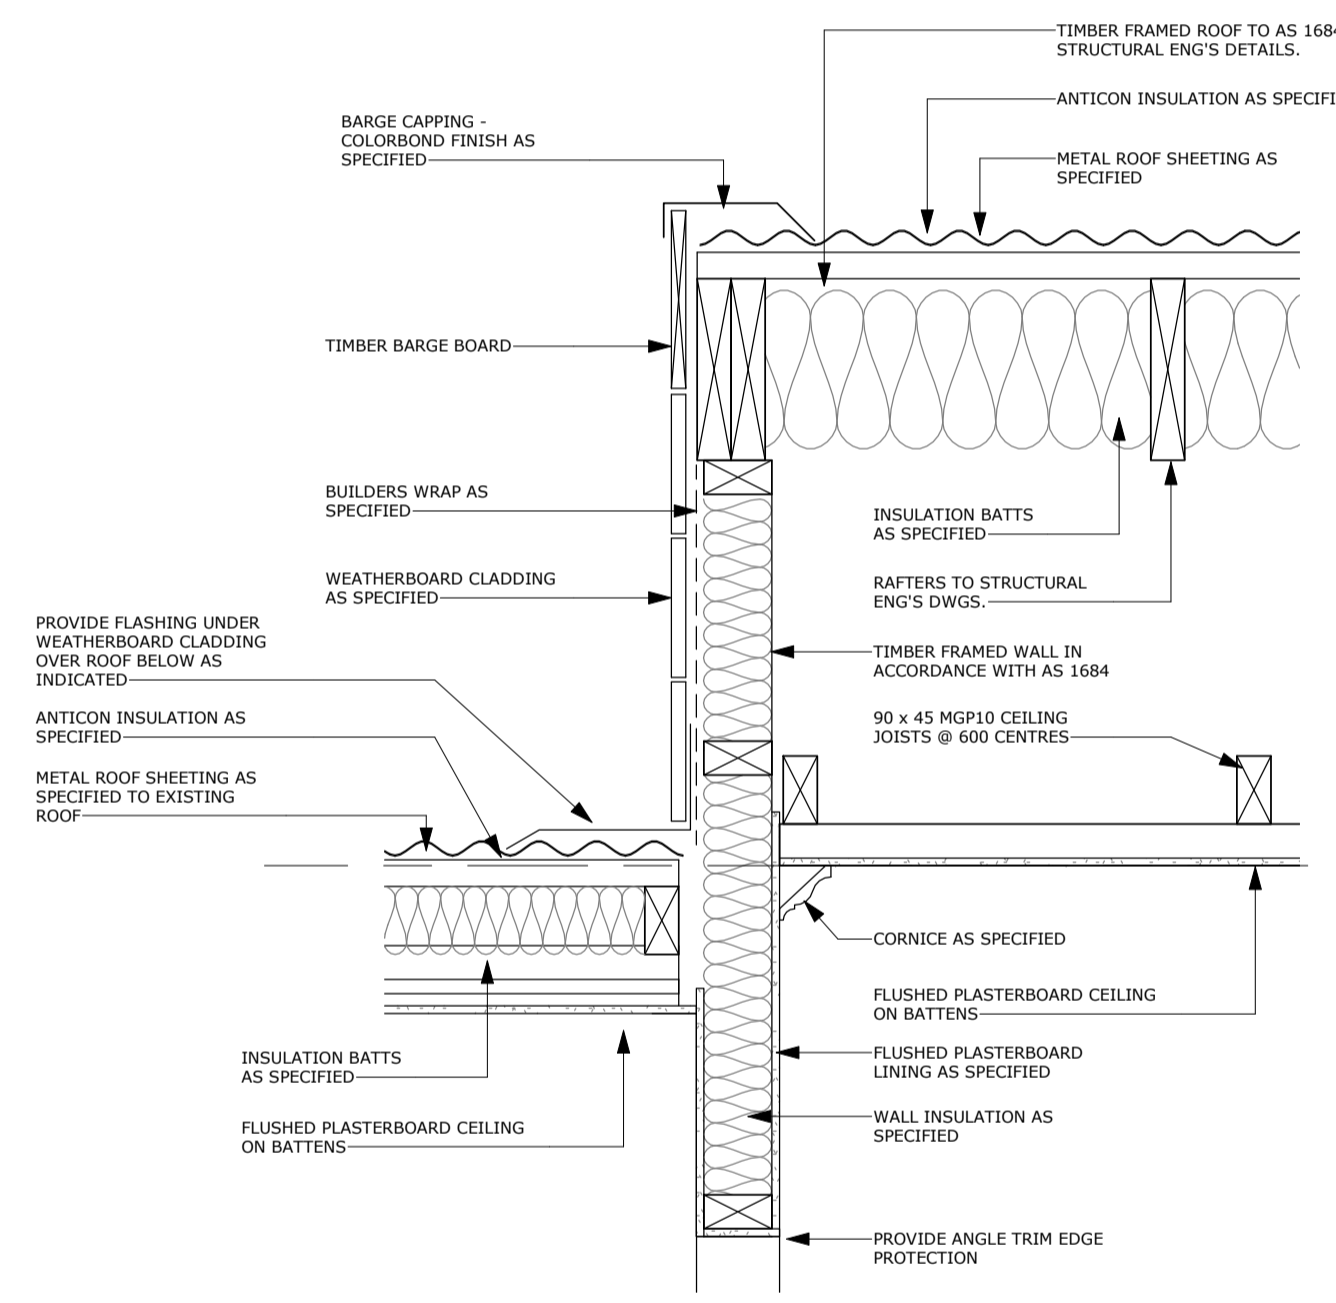


D4 SPANDREL/BARGE DETAIL
SCALE 1 : 10

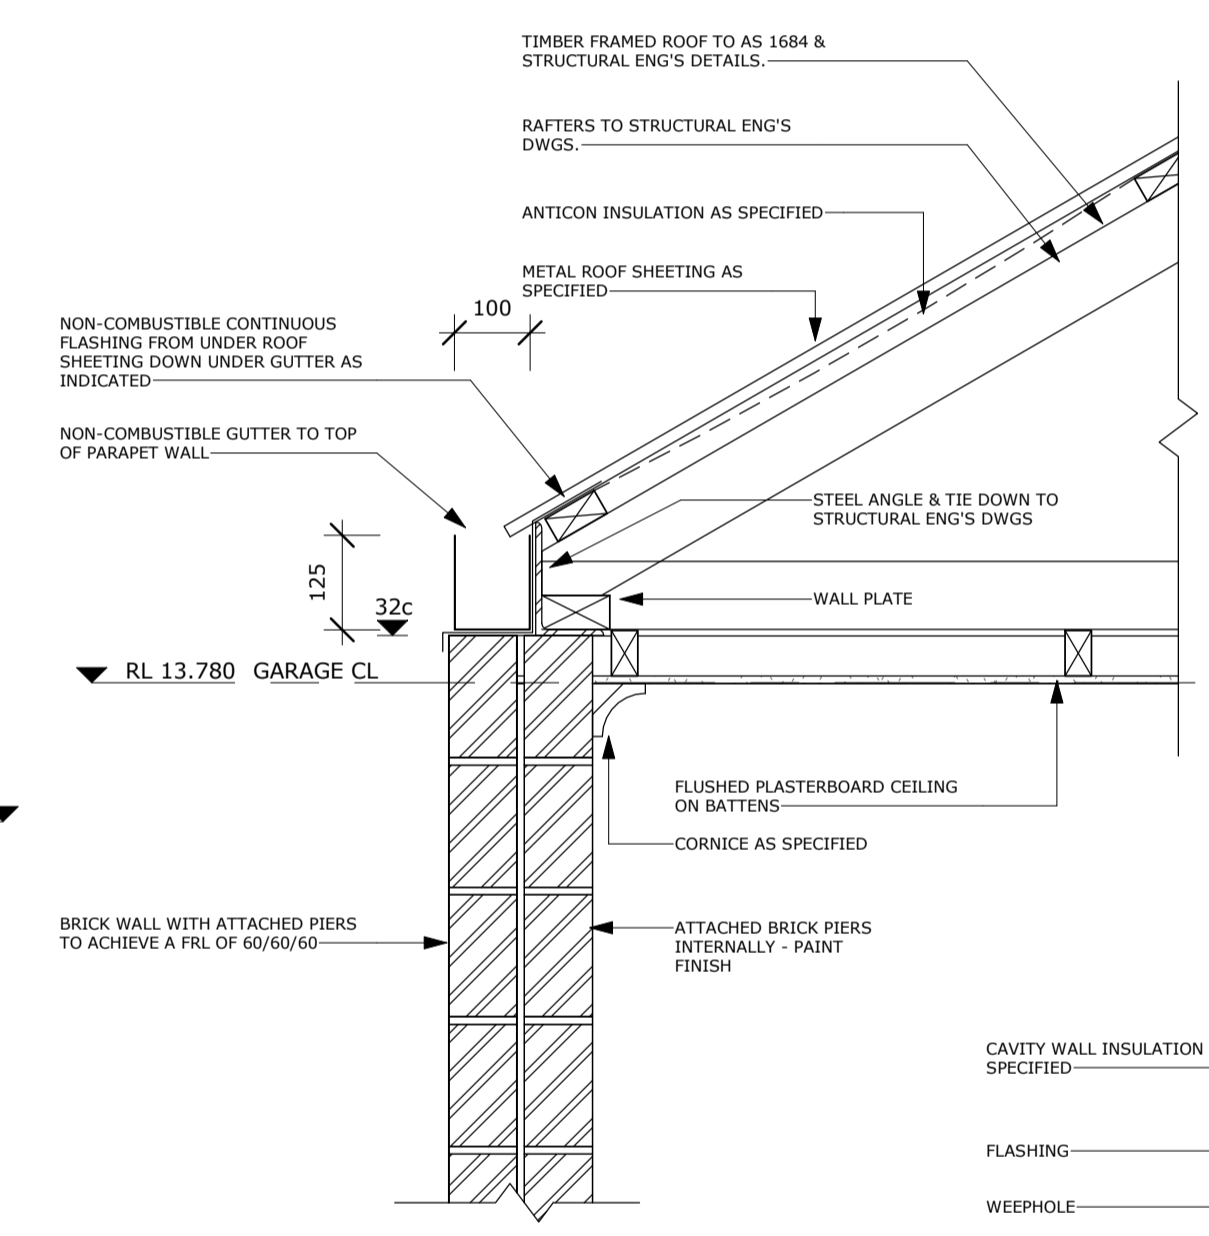

D6 PARAPET GUTTER DETAIL
SCALE 1 : 10

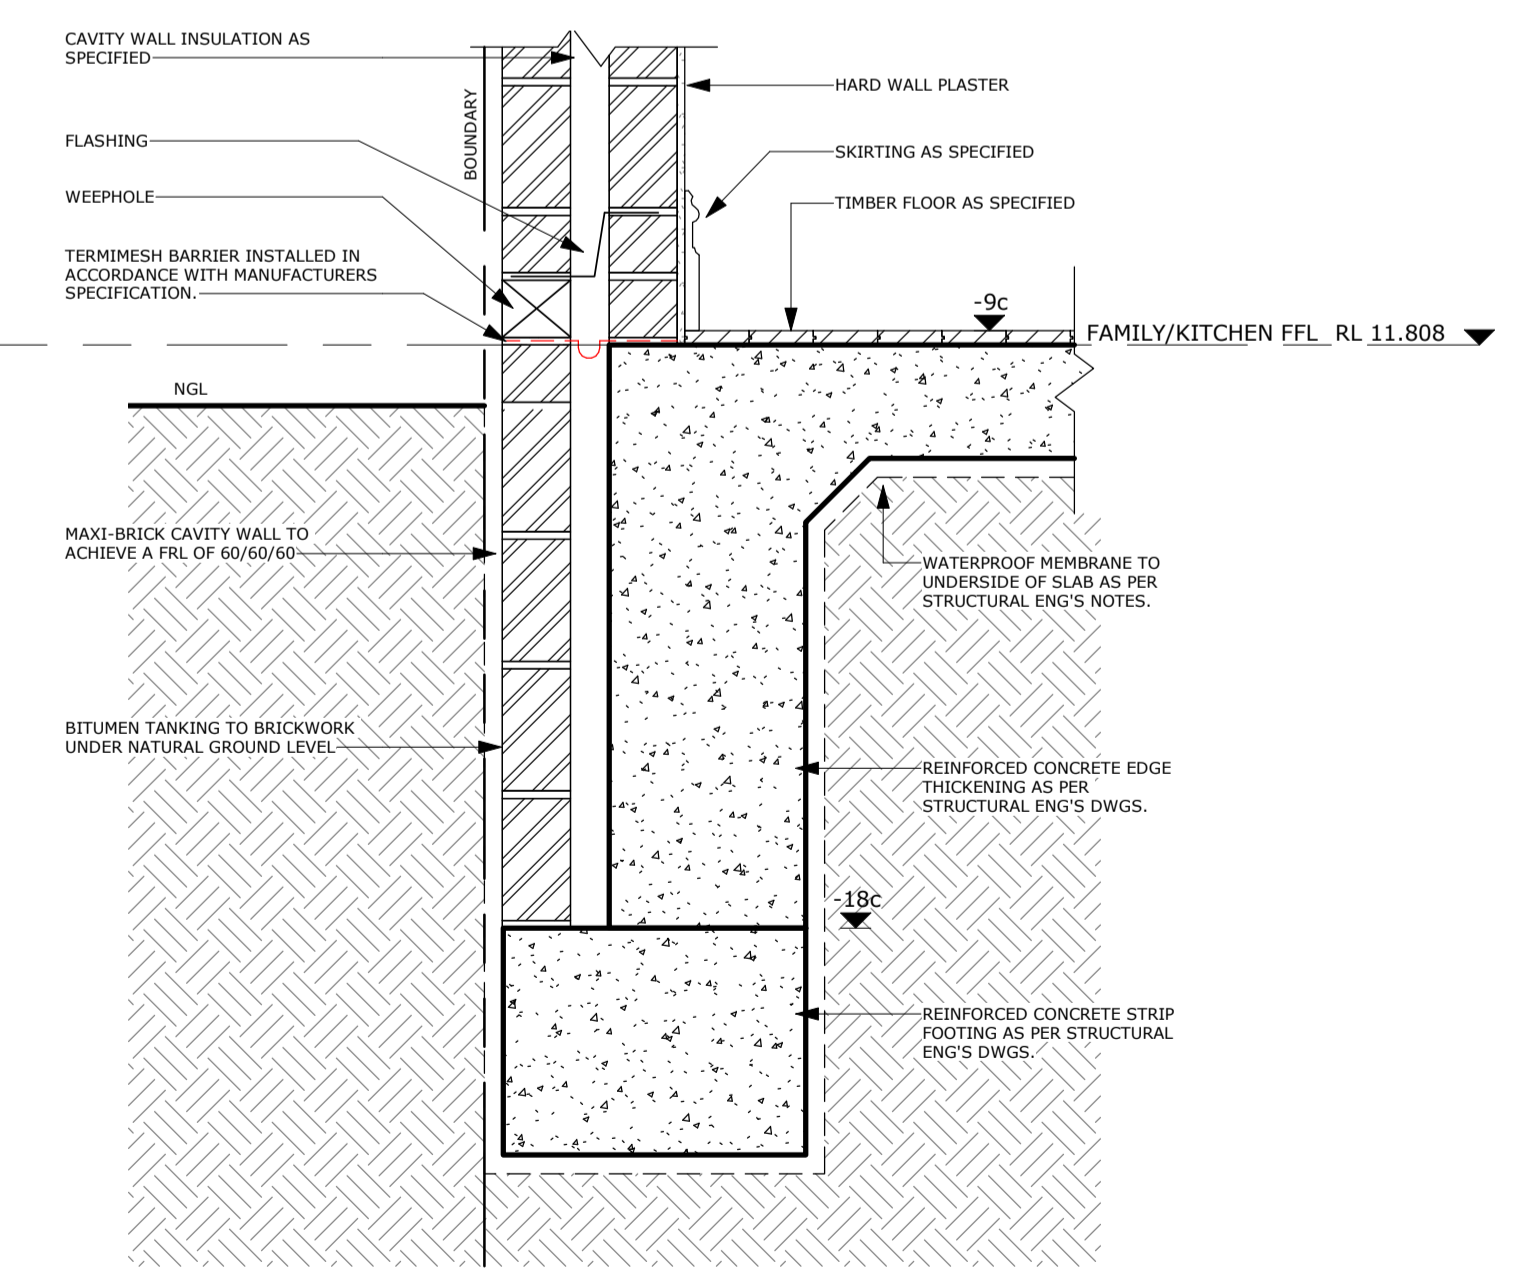

D8 FOOTING DETAIL
SCALE 1 : 10

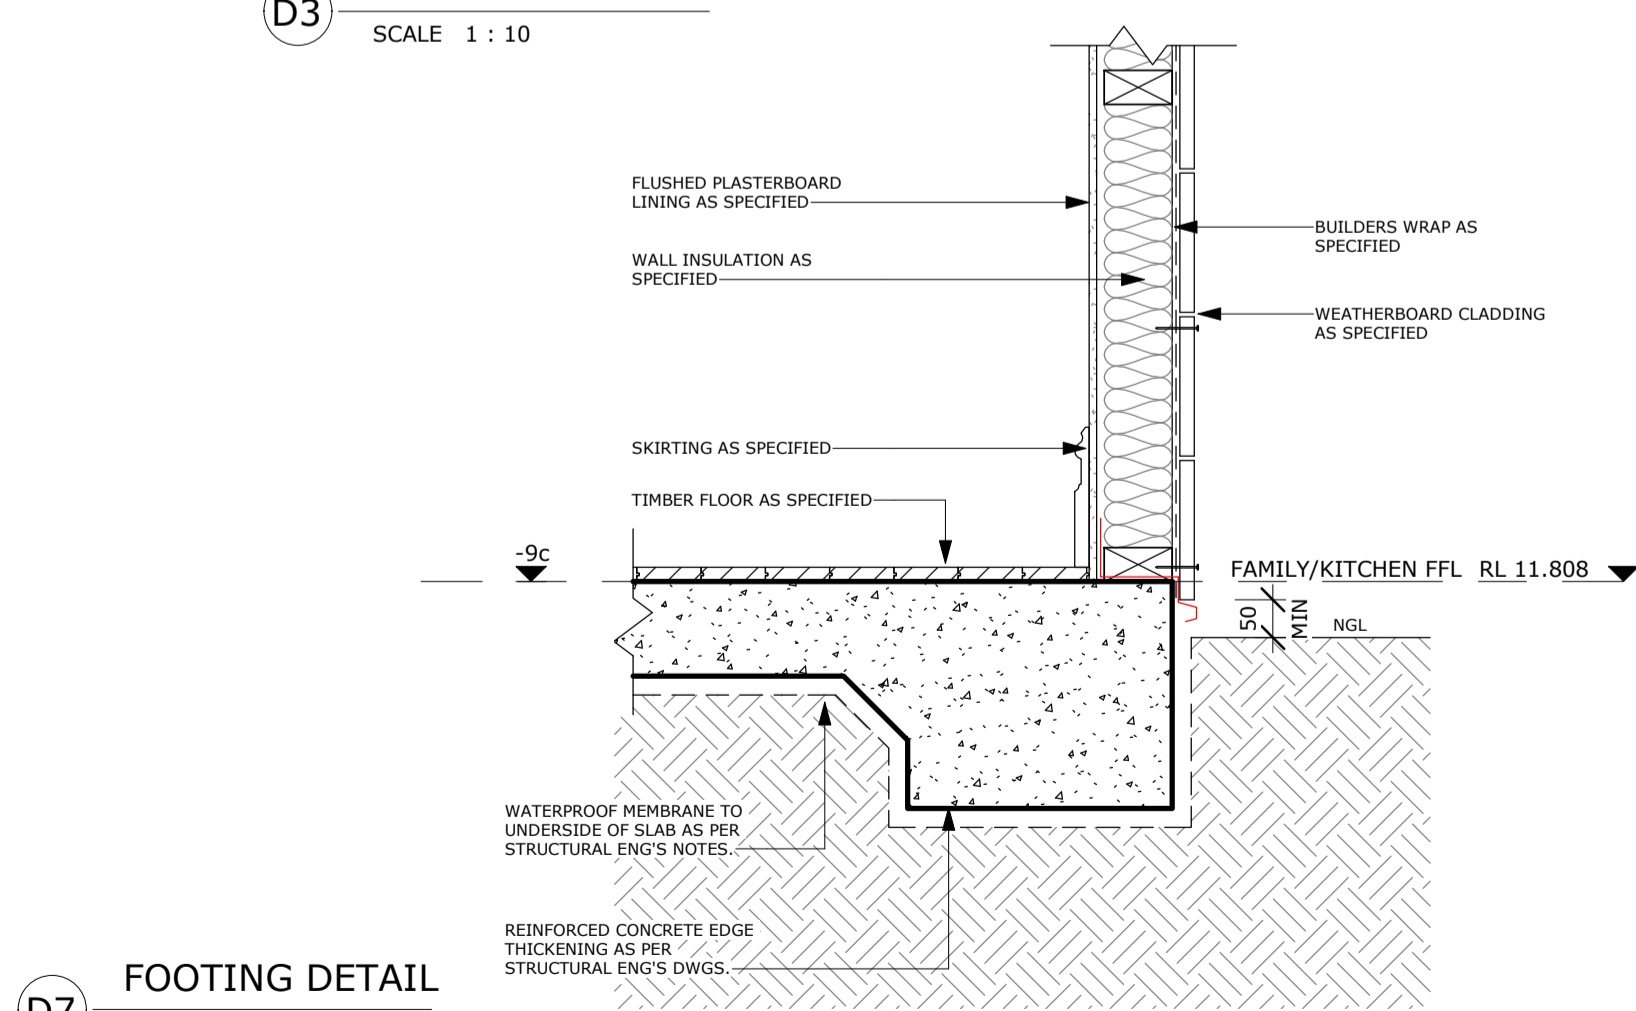

D7 FOOTING DETAIL
SCALE 1 : 10



Date	Rev	Description	By	Check	Scale
26.06.18	A	ISSUED FOR BUILDING PERMIT			

0451 195 657	PO BOX 70	PROJECT NUMBER: 17-028	PAGE		
info@sjhdrafting.com.au	HILLARYS WA 6023	SECTIONS	A1		
www.sjhdrafting.com.au	shn 85 871 018 312	46 COMMERCIAL RD			
DO NOT SCALE THIS DRAWING		SHENTON PARK WA 6008			
ALL DIMENSIONS TO BE CHECKED ON SITE PRIOR TO CONSTRUCTION OR		ROBBIE & MEGAN LEFROY			
MODIFICATION					
ALL DISCREPANCIES AND DIMENSIONS ON SITE MUST BE REPORTED TO THE					
DRAWER FOR THEIR COMMENTS OR APPROVAL PRIOR TO COMMENCING					
DATE	DRAWN	CHECKED	SCALE	DWG No.	REV.
20.03.18	SJH	SJH	As indicated	A302	A